

HARTMAN MANAGEMENT
 2909 HILLCROFT, SUITE 420
 HOUSTON, TX 77057



LEGEND

EXISTING WALLS	NEW WALLS	NEW RELOCATED DOOR	LOW	DEM

ISSUE DATES



1	04-19-2022	ISSUE FOR REVIEW

WESTHEIMER CENTRAL
 11200 WESTHEIMER ROAD HOUSTON, TX 77042
 SUITE 410

PROJECT: WESTHEIMER CENTRAL
 PLT SCALE: 1/8" = 1'-0"
 SHEET SIZE: 8.5 X 11
 CHECKED BY: WM
 DRAWN BY: WM
 FILE NAME: WESTHEIMER CENTRAL

SHEET TITLE
 EXISTING FLOOR PLAN

SHEET NUMBER
 EX-1

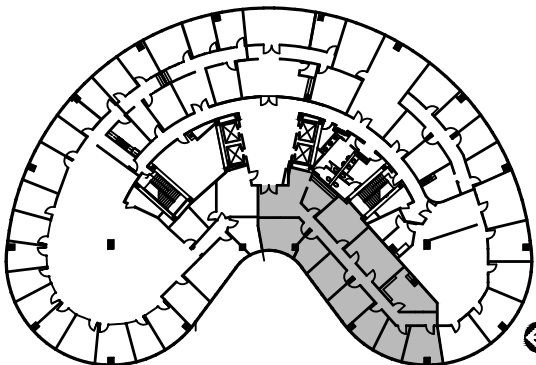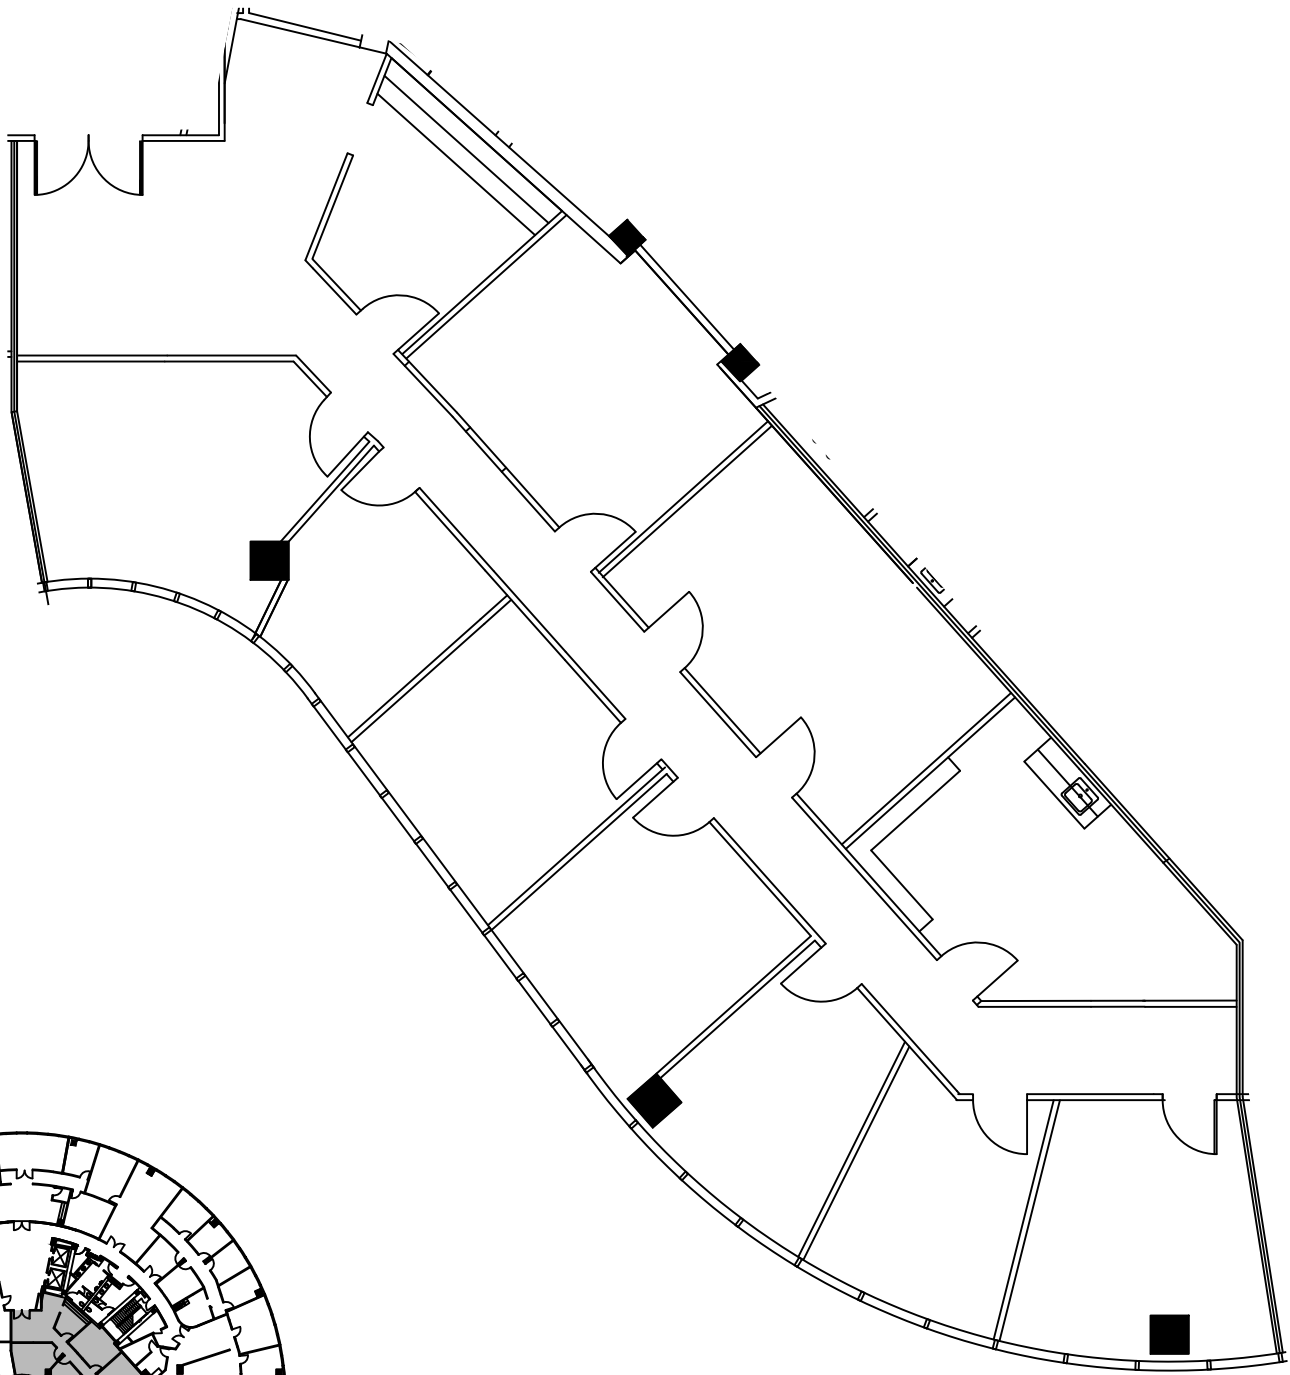

4th FLOOR
 KEY PLAN

1 SUITE 410
 3,026 NRA
 FLOOR PLAN
 SCALE: 3/32"=1'-0"

FLOOR PLANS MAY NOT BE TO SCALE AND MAY NOT REFLECT EXISTING CONDITIONS AND SHALL NOT BE RELIED UPON AS SUCH THESE DRAWINGS ARE DESIGN INTENT AND ARE AN EXHIBIT TO THE LEASE