



LEGEND

EXISTING WALLS	NEW WALLS	NEW RELOCATED DOOR	LOW DEMO	DEMOS

ISSUE DATES



DATE	ISSUE
06-09-2022	ISSUE
	REVIEW

WESTHEIMER CENTRAL  
 11200 WESTHEIMER ROAD HOUSTON, TX 77042  
 SUITE 520

PROJECT:	WESTHEIMER CENTRAL
PLLOT SCALE:	3/32"=1'-0"
CHECKED BY:	WM
FILE NAME:	WESTHEIMER CENTRAL

SHEET TITLE  
 EXISTING FLOOR PLAN

SHEET NUMBER  
 EX-1

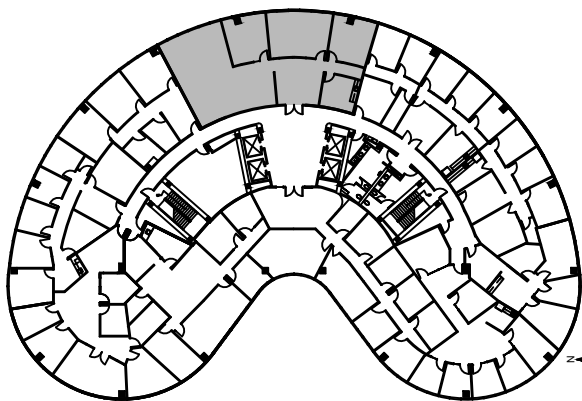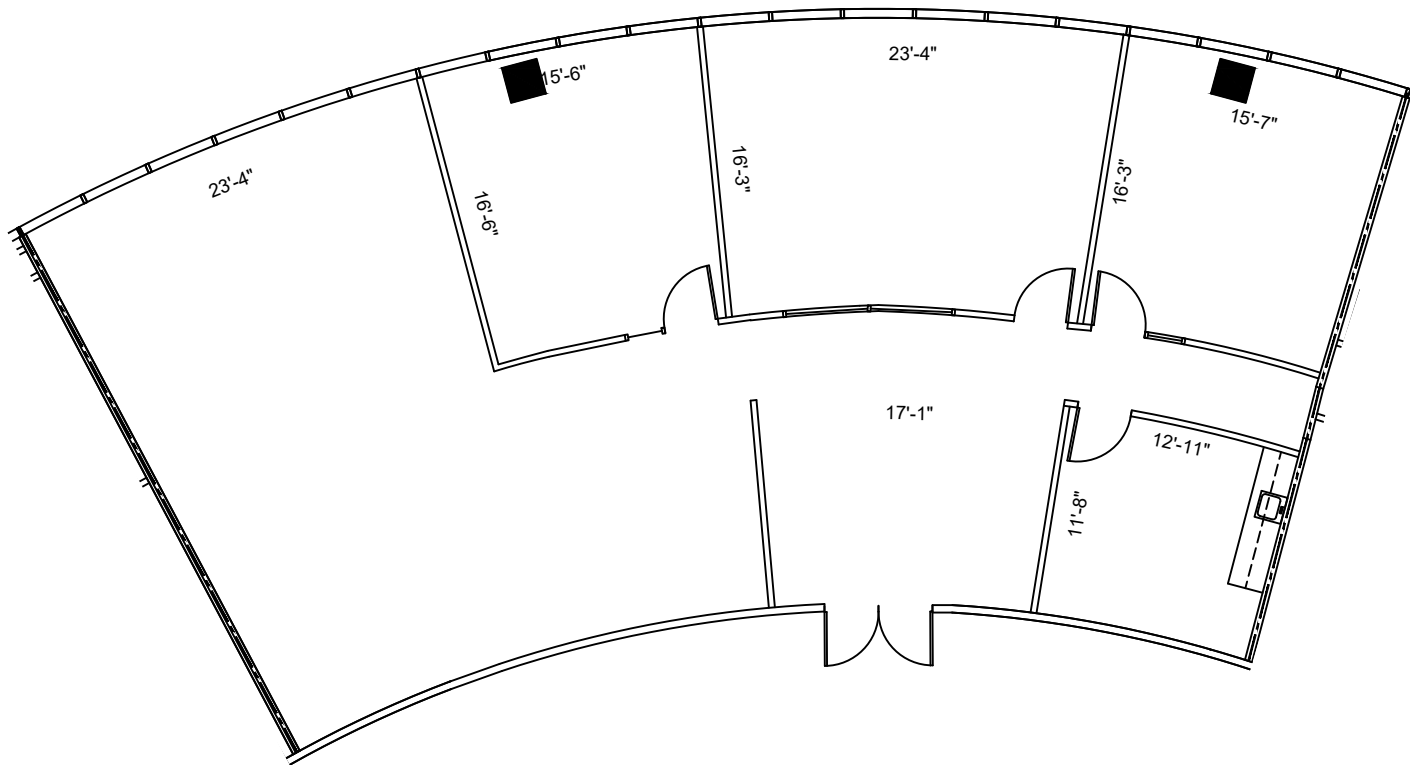

5th FLOOR  
 KEY PLAN

**1** SUITE 520  
 2,674 NRA  
 FLOOR PLAN  
 SCALE: 3/32"=1'-0"

FLOOR PLANS MAY NOT BE TO SCALE AND MAY NOT REFLECT EXISTING CONDITIONS AND SHALL NOT BE RELIED UPON AS SUCH THESE DRAWINGS ARE DESIGN INTENT AND ARE AN EXHIBIT TO THE LEASE