



LEGEND

EXISTING WALLS	EXISTING LOW DEMO WALLS
NEW/RELOCATED DOOR	N/A

ISSUE DATES



NO.	DATE	REASON
1	04-30-2020	ISSUING FOR REVIEW

WESTHEIMER CENTRAL
 11200 WESTHEIMER ROAD HOUSTON, TX 77042
 SUITE 530

PROJECT:	WESTHEIMER CENTRAL
PLLOT SCALE:	1/8"=1'-0"
CHECKED BY:	WM
FILE NAME:	WESTHEIMER CENTRAL
DRAWN BY:	WM
SHEET SIZE:	8.5 X 11

SHEET TITLE
 EXISTING PLAN

SHEET NUMBER
 EX-1

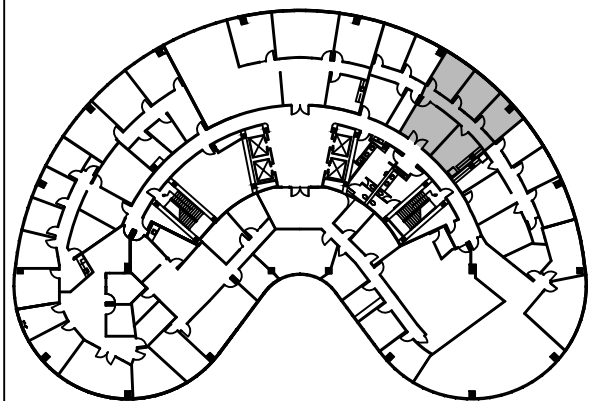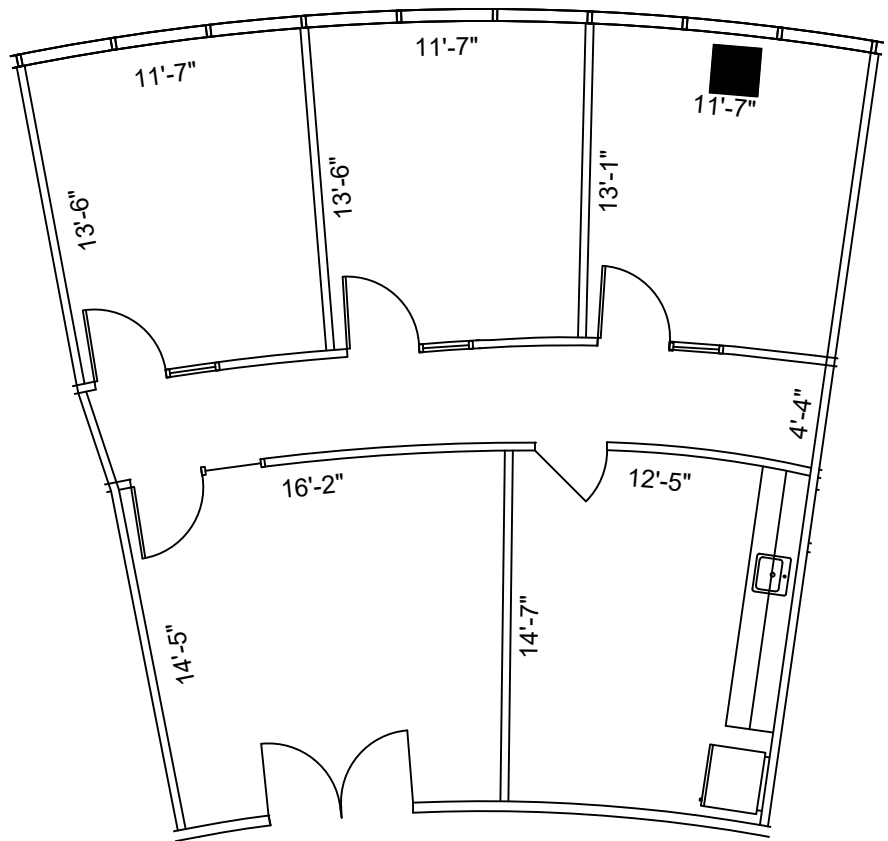

5th FLOOR
 KEY PLAN

1 FLOOR PLAN
 SCALE: 1/8"=1'-0"

FLOOR PLANS MAY NOT BE TO SCALE AND MAY NOT REFLECT EXISTING CONDITIONS AND SHALL NOT BE RELIED UPON AS SUCH THESE DRAWINGS ARE DESIGN INTENT AND ARE AN EXHIBIT TO THE LEASE