

LEGEND	
EXISTING	NEW
WALLS:	
NEW/RELOCATED DOOR:	


ISSUE DATES		
NO.	DATE	REVISION
1	08-26-2020	LEASING REVIEW

11811
 NORTH FREEWAY
 HOUSTON, TX 77060
 LEVEL THREE

PROJECT:	625-11811
PLOT SCALE:	NTS
CHECKED BY:	WM
FILE NAME:	625-11811

SHEET TITLE
EXISTING PLAN

SHEET NUMBER
EX-1

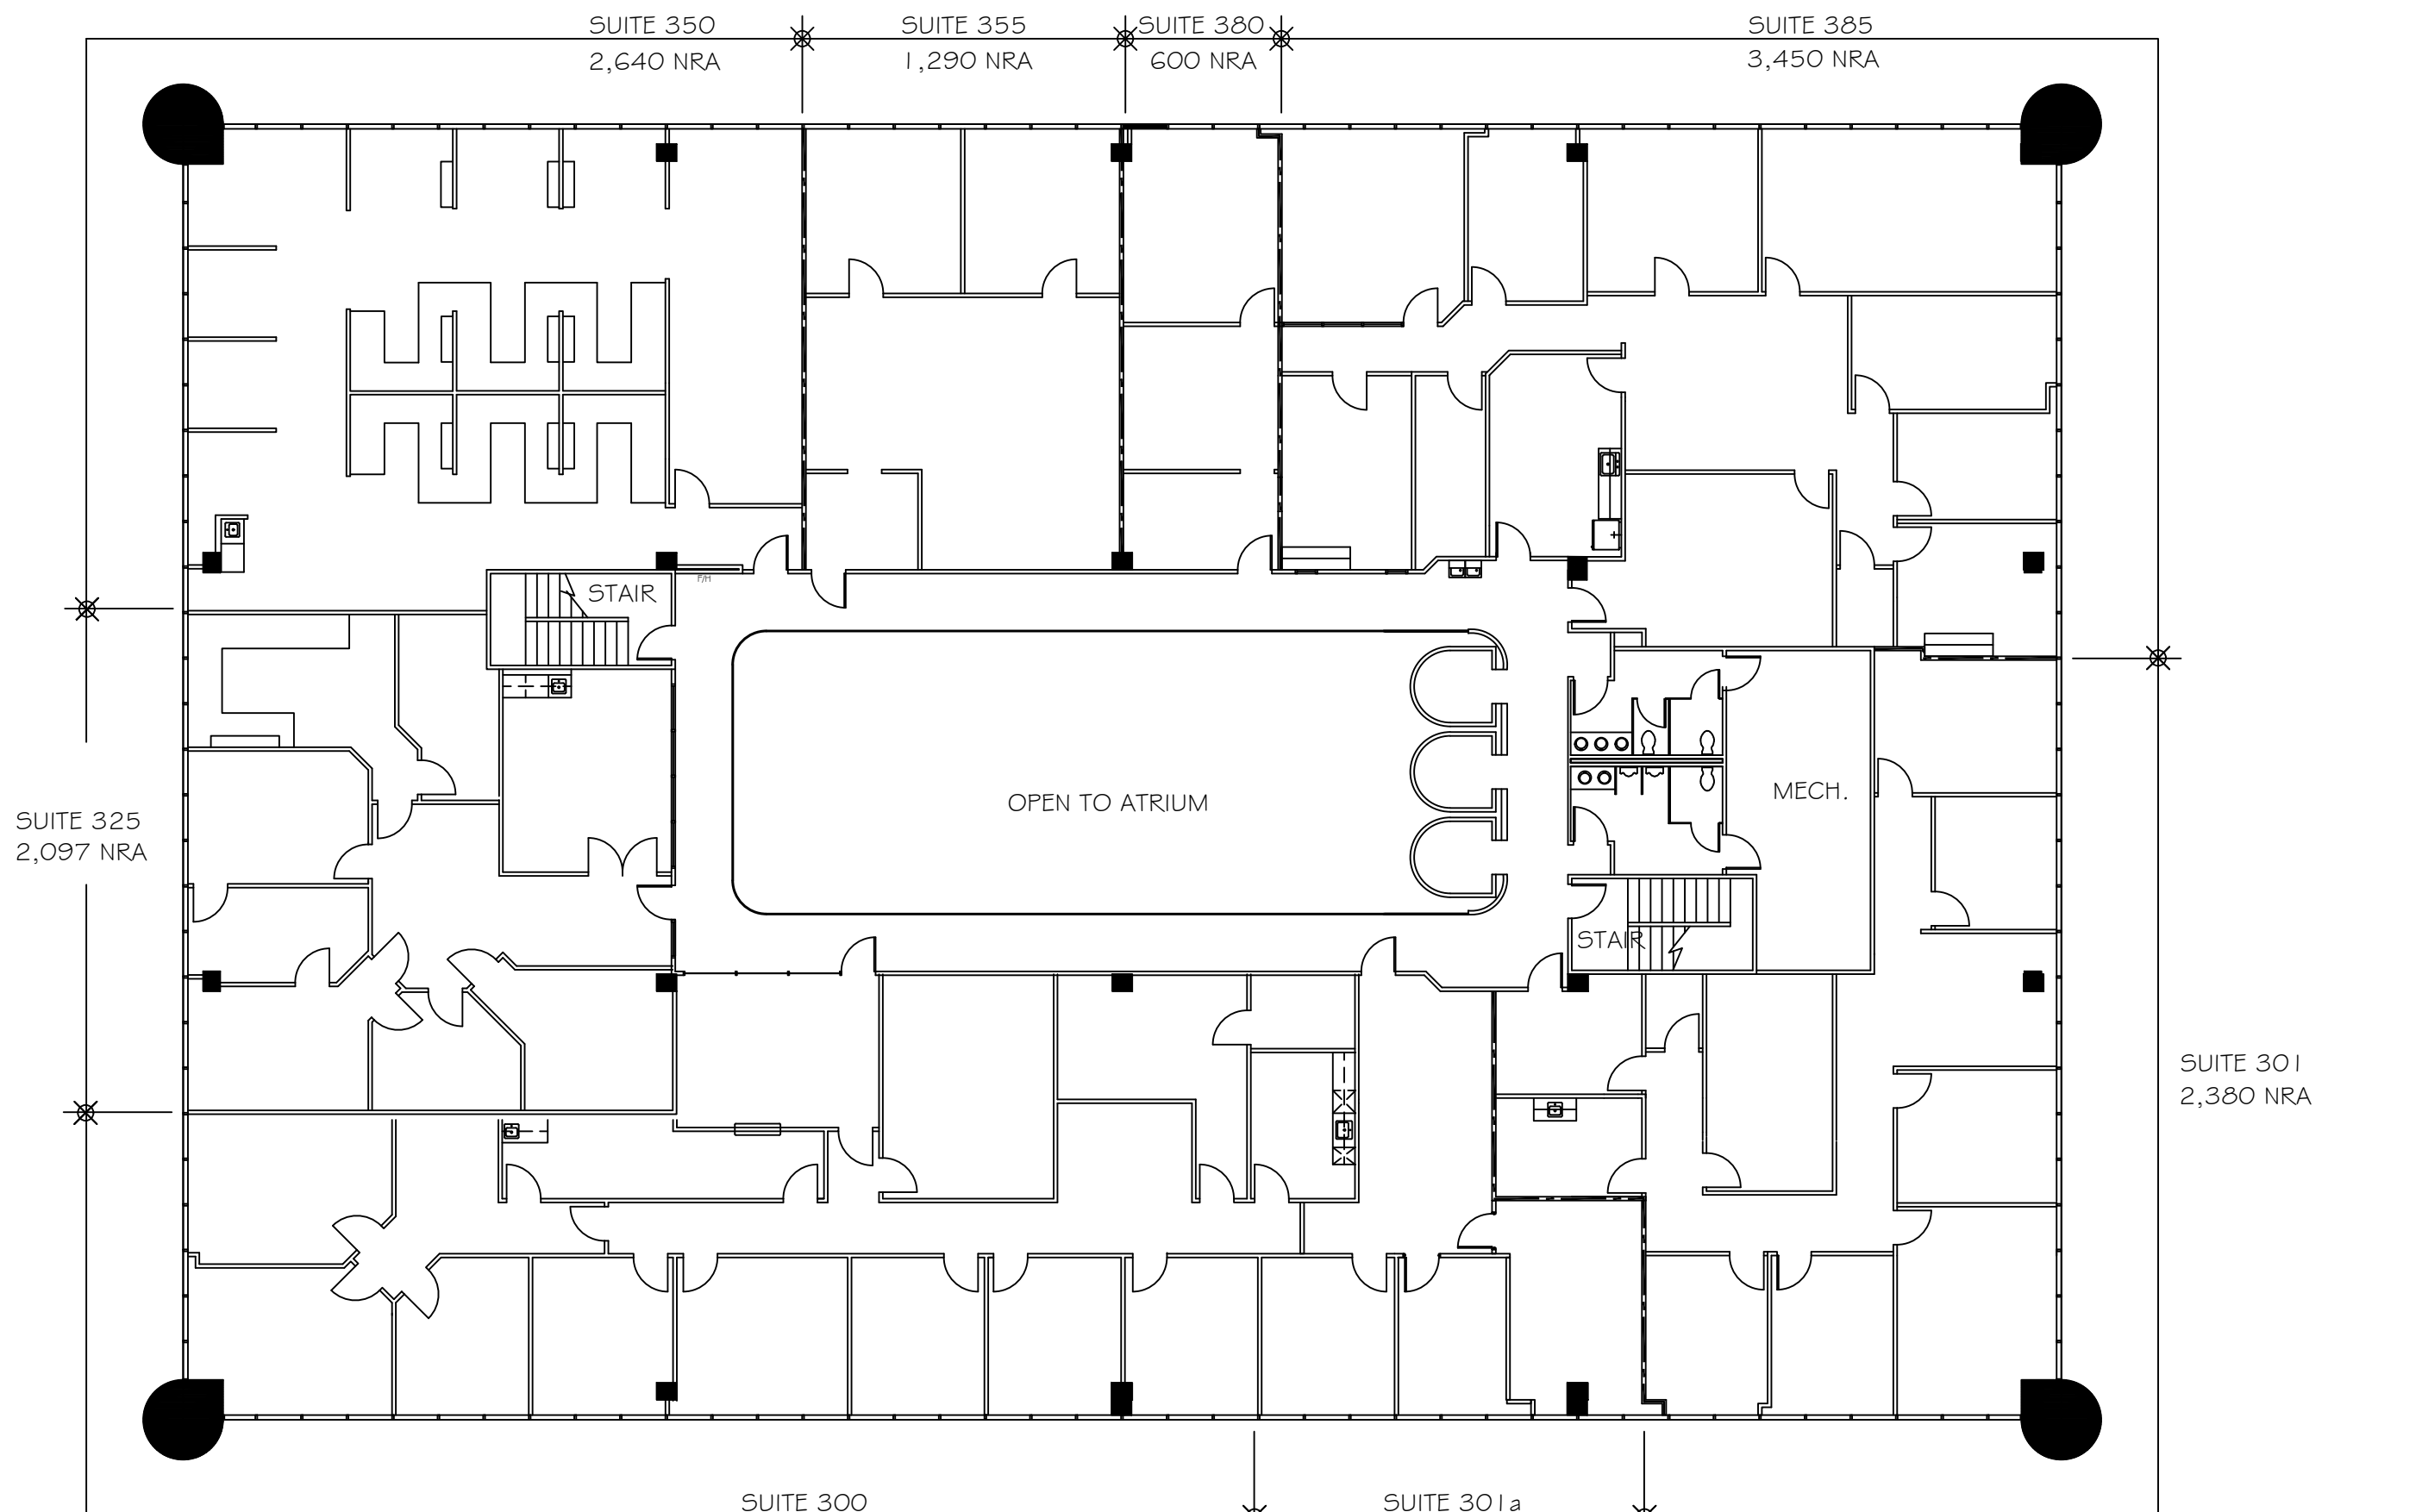

LEVEL 3
17,312 SQ.FT.

1 FLOOR PLAN
 SCALE: NONE

FLOOR PLANS MAY NOT BE TO SCALE AND MAY NOT REFLECT EXISTING CONDITIONS AND SHALL NOT BE RELIED UPON AS SUCH THESE DRAWINGS ARE DESIGN INTENT AND ARE AN EXHIBIT TO THE LEASE