



LEGEND

EXISTING WALLS	NEW WALLS	LOW DEMO WALLS
NEW RELOCATED DOOR	NEW RELOCATED DOOR	NEW RELOCATED DOOR

ISSUE DATES



NO.	DATE	REVISION
1	07-21-2020	ISSUE FOR REVIEW

652 - 11811 NORTH FREEWAY  
 11811 NORTH FREEWAY HOUSTON, TX 77060  
 SUITE 165

PROJECT:	652 - 11811 NORTH FREEWAY
PLAT SCALE:	1/8" = 1'-0"
CHECKED BY:	WM
FILE NAME:	652 - 11811 NORTH FREEWAY
DRAWN BY:	WM

SHEET TITLE  
 EXISTING PLAN

SHEET NUMBER  
 EX-1

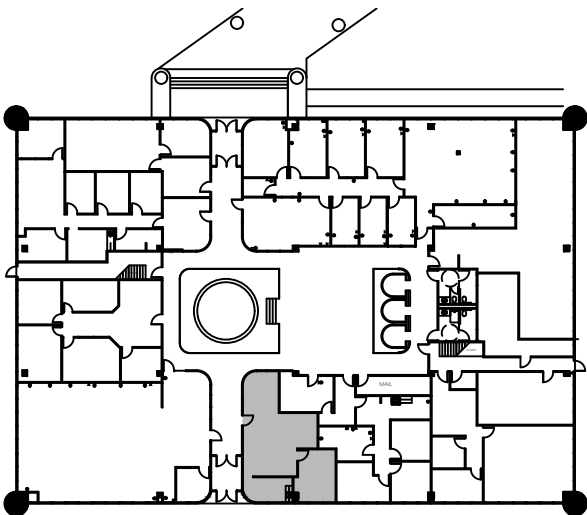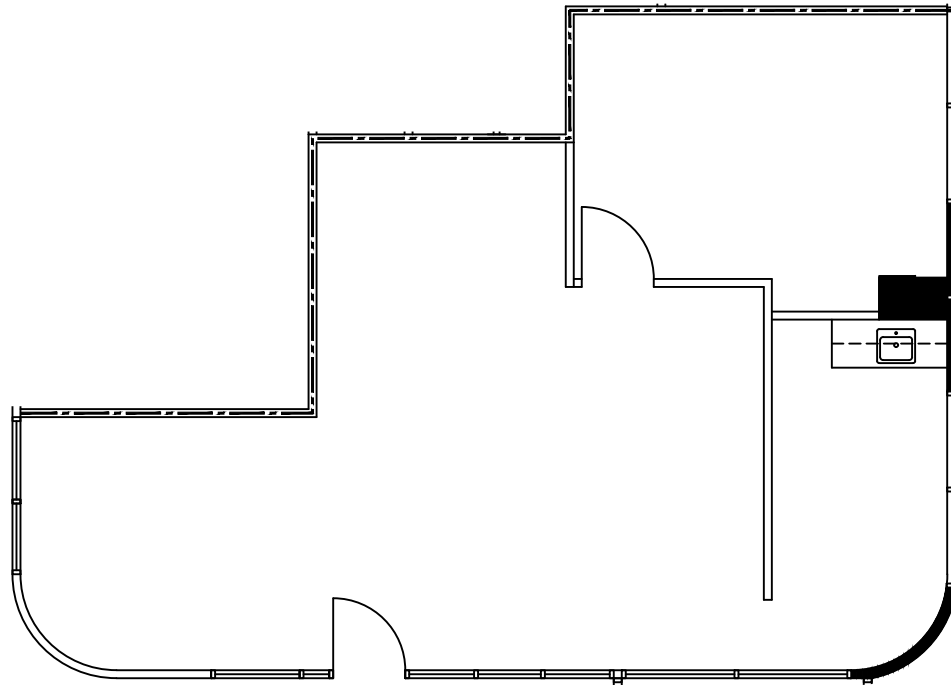

1st FLOOR  
 KEY PLAN

**1** SUITE 165  
 902 NRA  
 FLOOR PLAN  
 SCALE: 1/8"=1'-0"

FLOOR PLANS MAY NOT BE TO SCALE AND MAY NOT REFLECT EXISTING CONDITIONS AND SHALL NOT BE RELIED UPON AS SUCH THESE DRAWINGS ARE DESIGN INTENT AND ARE AN EXHIBIT TO THE LEASE