



LEGEND

EXISTING WALLS	NEW WALLS	LOW DEMO WALLS
NEWIRELOCATED DOOR	NEW DOOR	N/A

ISSUE DATES



NO.	DATE	REVISION
1	11-12-2020	ISSUING REVIEW

652 - 11811 NORTH FREEWAY  
 11811 NORTH FREEWAY HOUSTON, TX 77060  
 SUITE 218

PROJECT:	652 - 11811 NORTH FREEWAY
PLOTT SCALE:	1/8" = 1'-0"
CHECKED BY:	WM
FILE NAME:	652 - 11811 NORTH FREEWAY
DRAWN BY:	WM

SHEET TITLE  
 EXISTING PLAN

SHEET NUMBER  
 EX-1

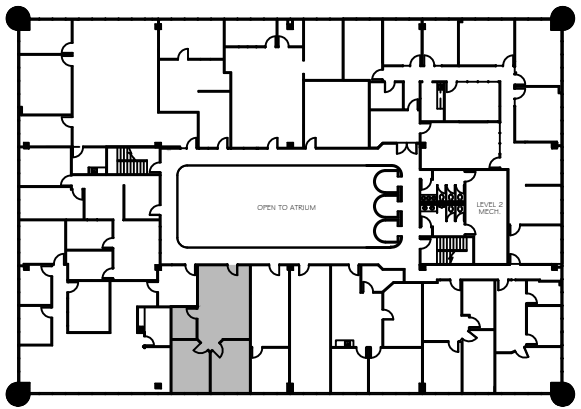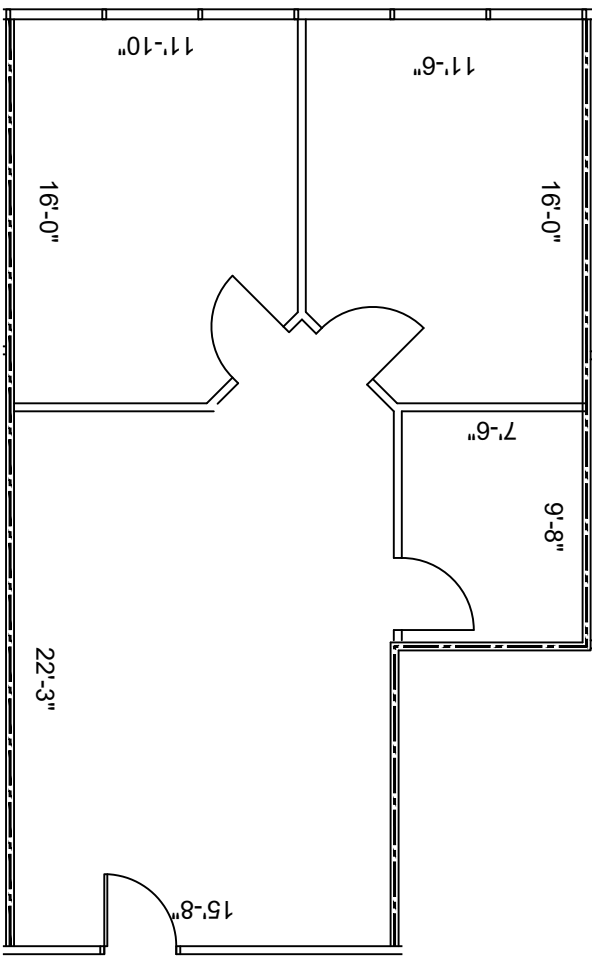

2nd FLOOR  
 KEY PLAN

**1** FLOOR PLAN  
 SCALE: 1/8"=1'-0"

FLOOR PLANS MAY NOT BE TO SCALE AND MAY NOT REFLECT EXISTING CONDITIONS AND SHALL NOT BE RELIED UPON AS SUCH THESE DRAWINGS ARE DESIGN INTENT AND ARE AN EXHIBIT TO THE LEASE