



LEGEND

EXISTING WALLS	NEW WALLS	LOW WALLS	DEMOLISHED WALLS
NEW/RELOCATED DOOR	N/A		

ISSUE DATES



1	03-18-2021	LEASING REVIEW

652 - 11811 NORTH FREEWAY  
11811 NORTH FREEWAY HOUSTON, TX 77060  
SUITE 325

PROJECT:	652 - 11811 NORTH FREEWAY
PLLOT SCALE:	1/8" = 1'-0"
CHECKED BY:	WM
DRAWN BY:	WM
FILE NAME:	652 - 11811 NORTH FREEWAY

SHEET TITLE  
EXISTING PLAN

SHEET NUMBER  
EX-1

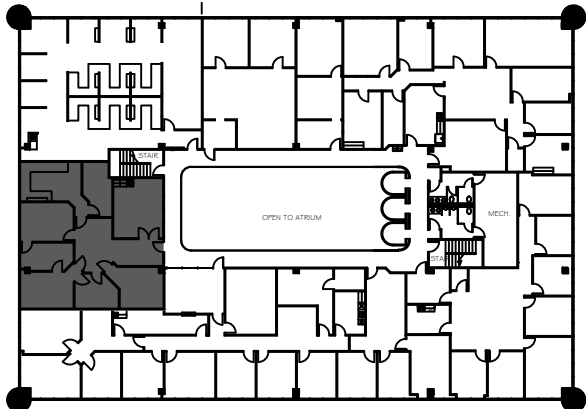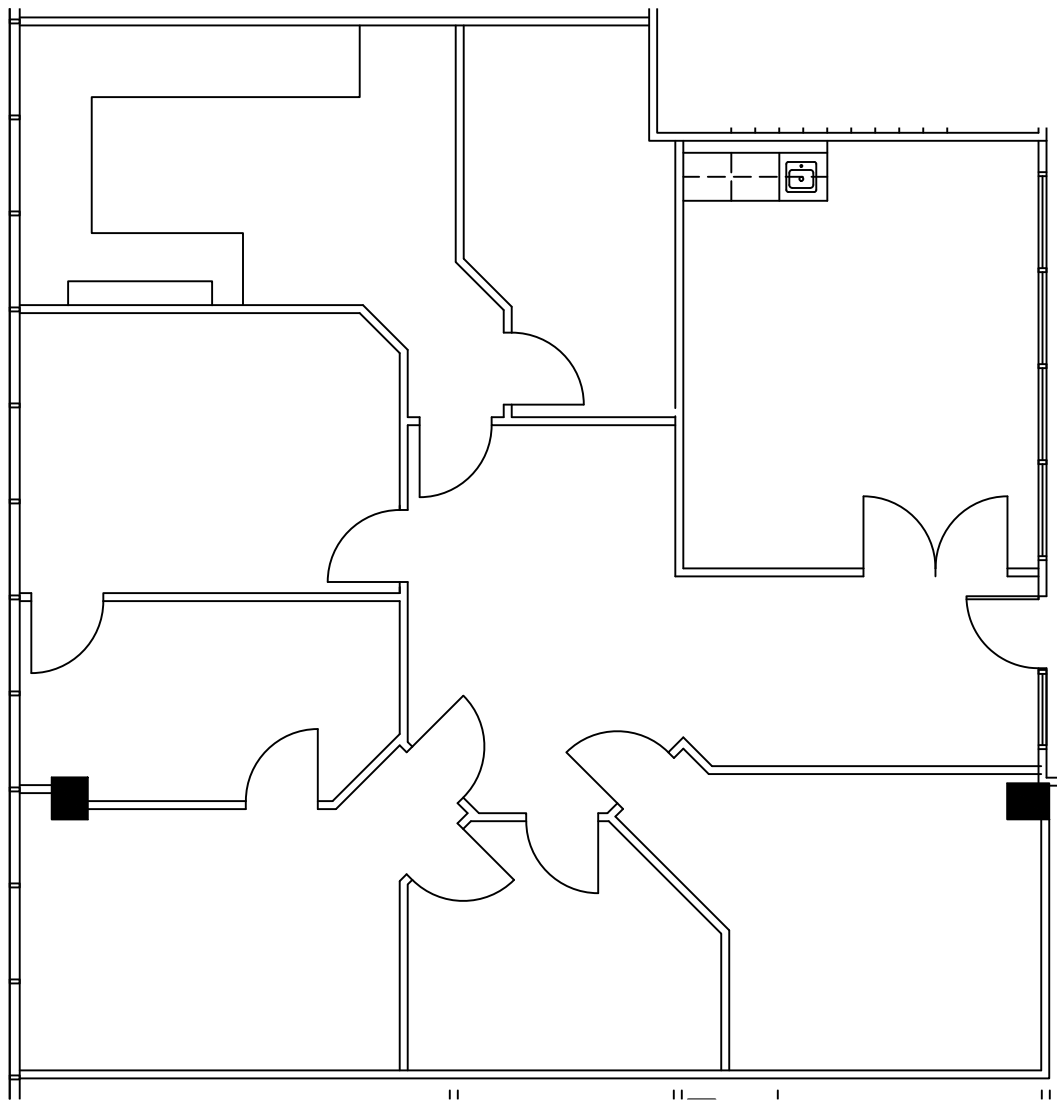

3rd FLOOR  
KEY PLAN

**1** FLOOR PLAN  
SCALE: 1/8"=1'-0"

FLOOR PLANS MAY NOT BE TO SCALE AND MAY NOT REFLECT EXISTING CONDITIONS AND SHALL NOT BE RELIED UPON AS SUCH THESE DRAWINGS ARE DESIGN INTENT AND ARE AN EXHIBIT TO THE LEASE