



LEGEND

EXISTING WALLS	NEW WALLS	LOW DEMO WALLS
NEW RELOCATED DOOR	N/A	

ISSUE DATES

NO.	DATE	REVISION
1	08-27-2020	ISSUING REVIEW



652 - 11811 NORTH FREEWAY  
 11811 NORTH FREEWAY HOUSTON, TX 77060  
 SUITE 601

PROJECT:	652 - 11811 NORTH FREEWAY
PLAT SCALE:	1/8"=1'-0"
CHECKED BY:	WM
FILE NAME:	652 - 11811 NORTH FREEWAY
DRAWN BY:	WM

SHEET TITLE  
 EXISTING FLOOR PLAN

SHEET NUMBER

EX-1

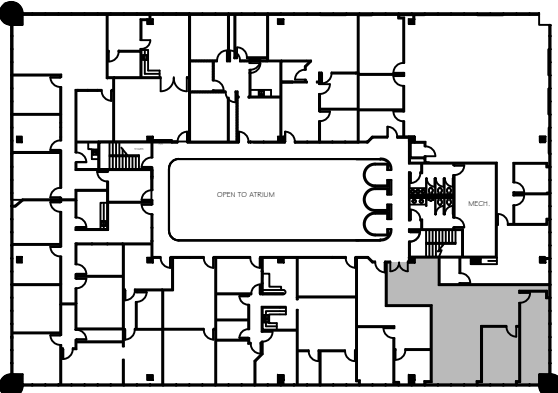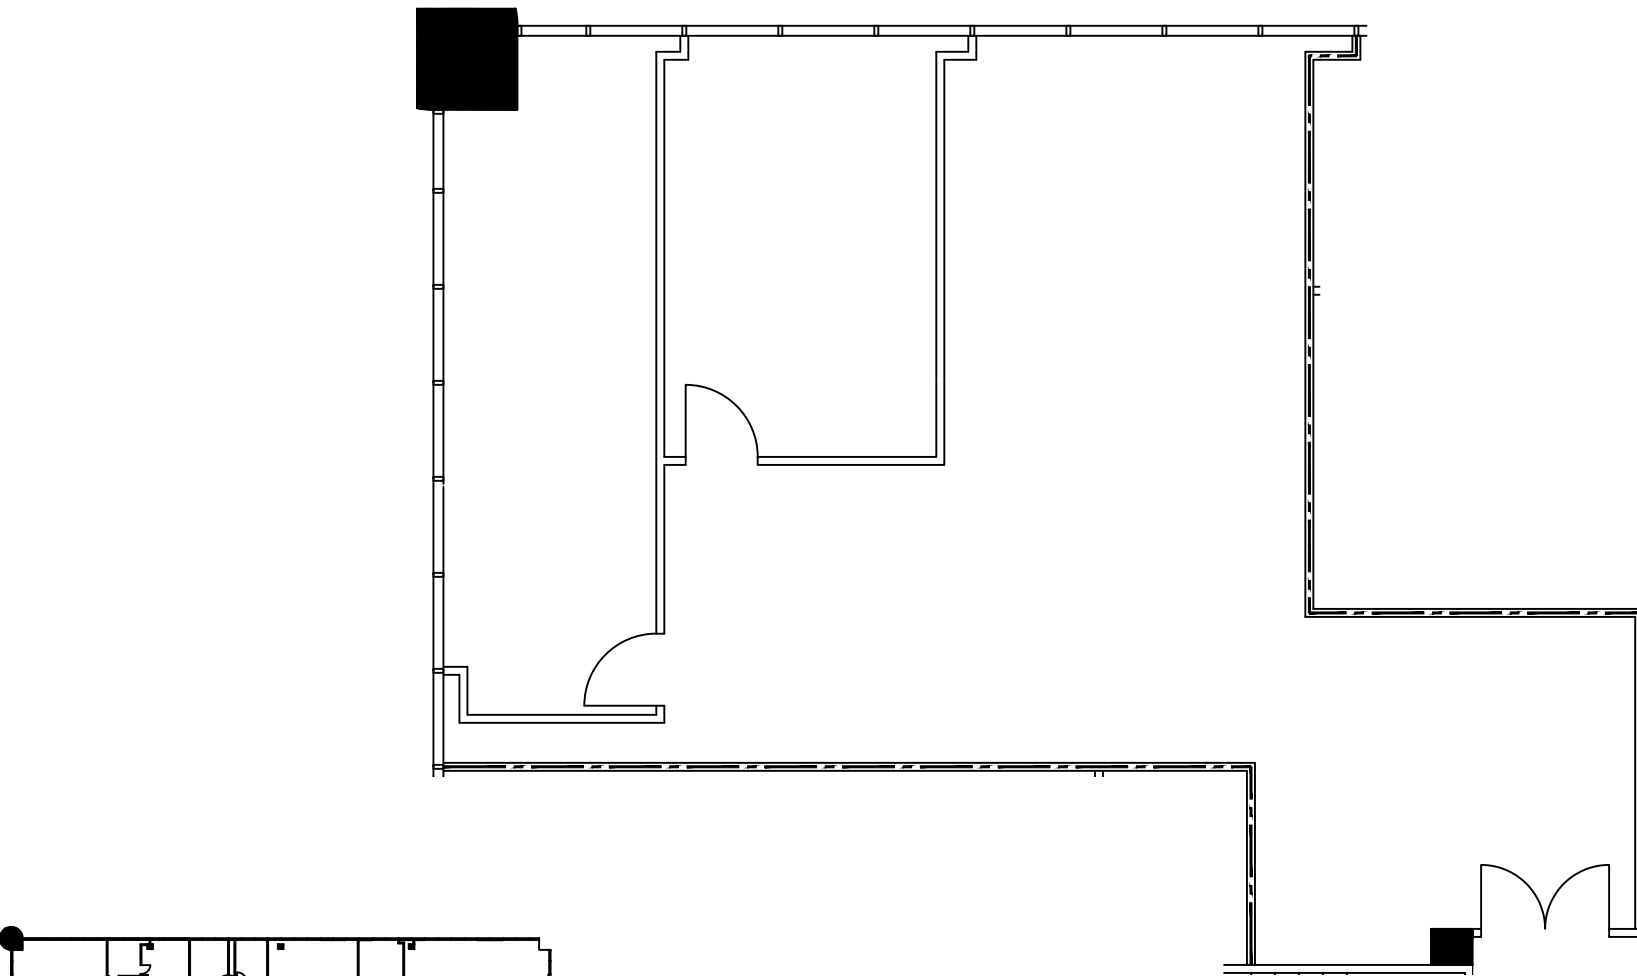

6th FLOOR  
 KEY PLAN

SUITE 601  
 1,599 NRA

1 FLOOR PLAN  
 SCALE: 1/8"=1'-0"

FLOOR PLANS MAY NOT BE TO SCALE AND MAY NOT REFLECT EXISTING CONDITIONS AND SHALL NOT BE RELIED UPON AS SUCH THESE DRAWINGS ARE DESIGN INTENT AND ARE AN EXHIBIT TO THE LEASE