



LEGEND

|                    |           |                |
|--------------------|-----------|----------------|
| EXISTING WALLS     | NEW WALLS | LOW DEMO WALLS |
| NEW RELOCATED DOOR | NRA       |                |

ISSUE DATES



| NO. | DATE       | REVISION       |
|-----|------------|----------------|
| 1   | 07-23-2020 | ISSUING REVIEW |
|     |            |                |
|     |            |                |
652 - 11811 NORTH FREEWAY  
 11811 NORTH FREEWAY HOUSTON, TX 77060  
 SUITE 620

|             |                           |
|-------------|---------------------------|
| PROJECT:    | 652 - 11811 NORTH FREEWAY |
| PLAT SCALE: | 1/8"=1'-0"                |
| CHECKED BY: | WM                        |
| FILE NAME:  | 652 - 11811 NORTH FREEWAY |
| DRAWN BY:   | WM                        |

SHEET TITLE  
 EXISTING PLAN

SHEET NUMBER  
 EX-1

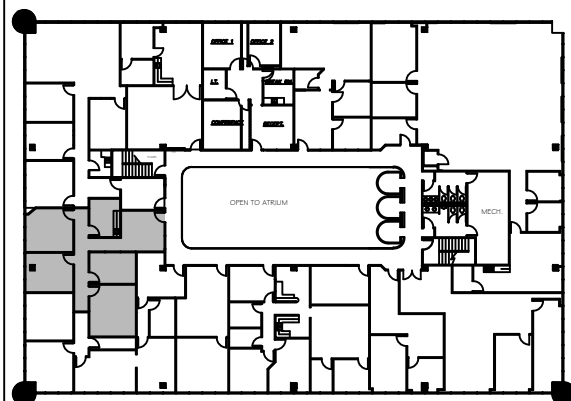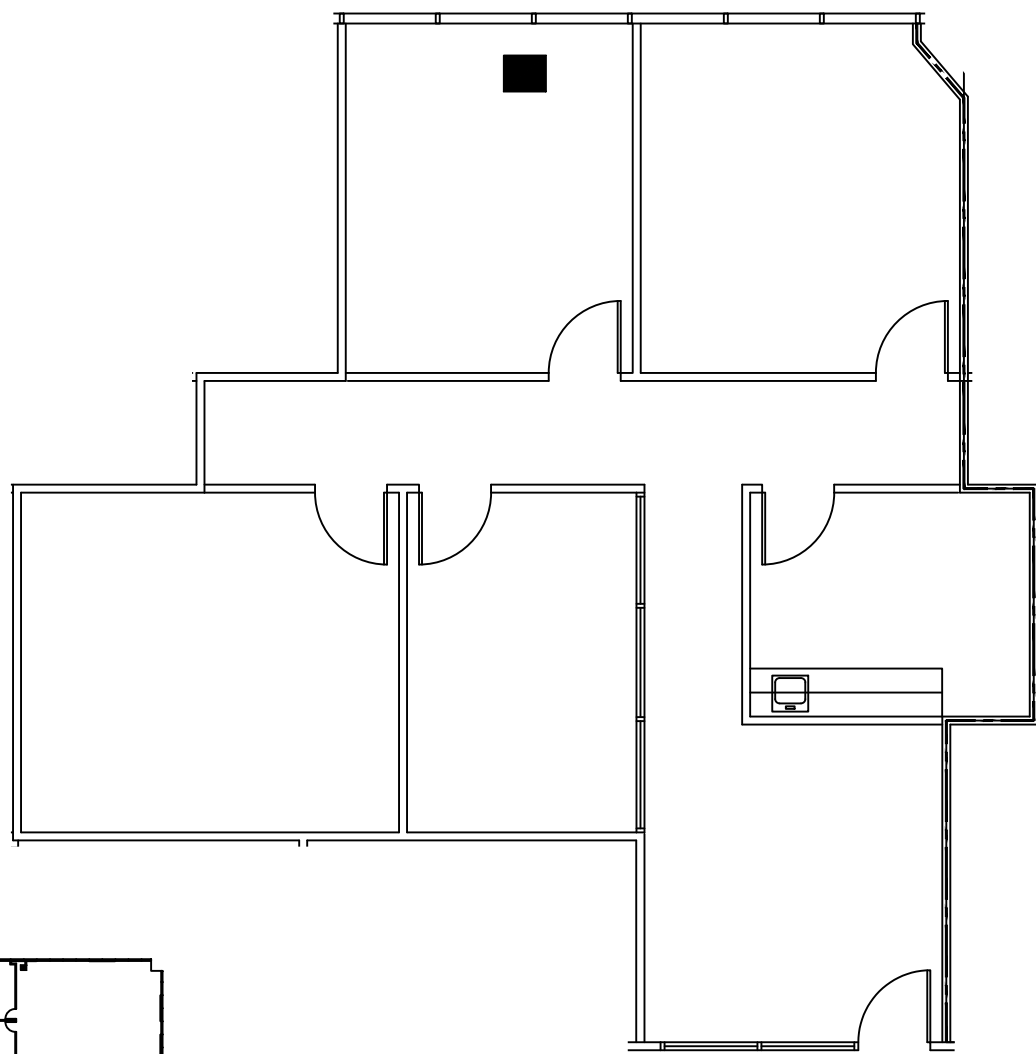

6th FLOOR  
 KEY PLAN

**1** SUITE 620  
 1,321 NRA  
 FLOOR PLAN  
 SCALE: 1/8"=1'-0"

FLOOR PLANS MAY NOT BE TO SCALE AND MAY NOT REFLECT EXISTING CONDITIONS AND SHALL NOT BE RELIED UPON AS SUCH THESE DRAWINGS ARE DESIGN INTENT AND ARE AN EXHIBIT TO THE LEASE