



LEGEND

EXISTING WALLS	NEW WALLS	LOW DEMO WALLS
NEW/RELOCATED DOOR	N/R	

ISSUE DATES



NO.	DATE	REASON
1	06-29-2020	ISSUING FOR REVIEW

652 - 11811 NORTH FREEWAY
 11811 NORTH FREEWAY HOUSTON, TX 77060
 SUITE 212

PROJECT:	652 - 11811 NORTH FREEWAY
PLLOT SCALE:	1/8"=1'-0"
CHECKED BY:	WM
DRAWN BY:	WM
FILE NAME:	652 - 11811 NORTH FREEWAY

SHEET TITLE
 SCHEMATIC DESIGN

SHEET NUMBER
 SD-1

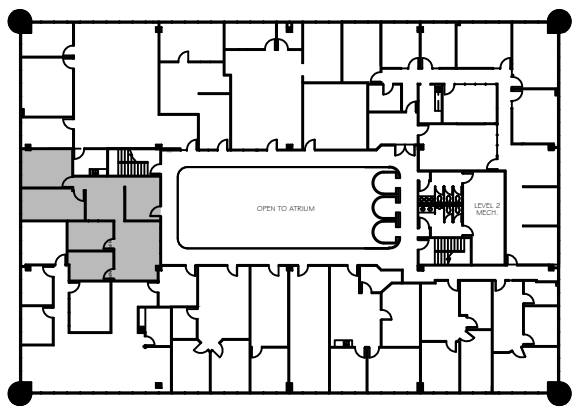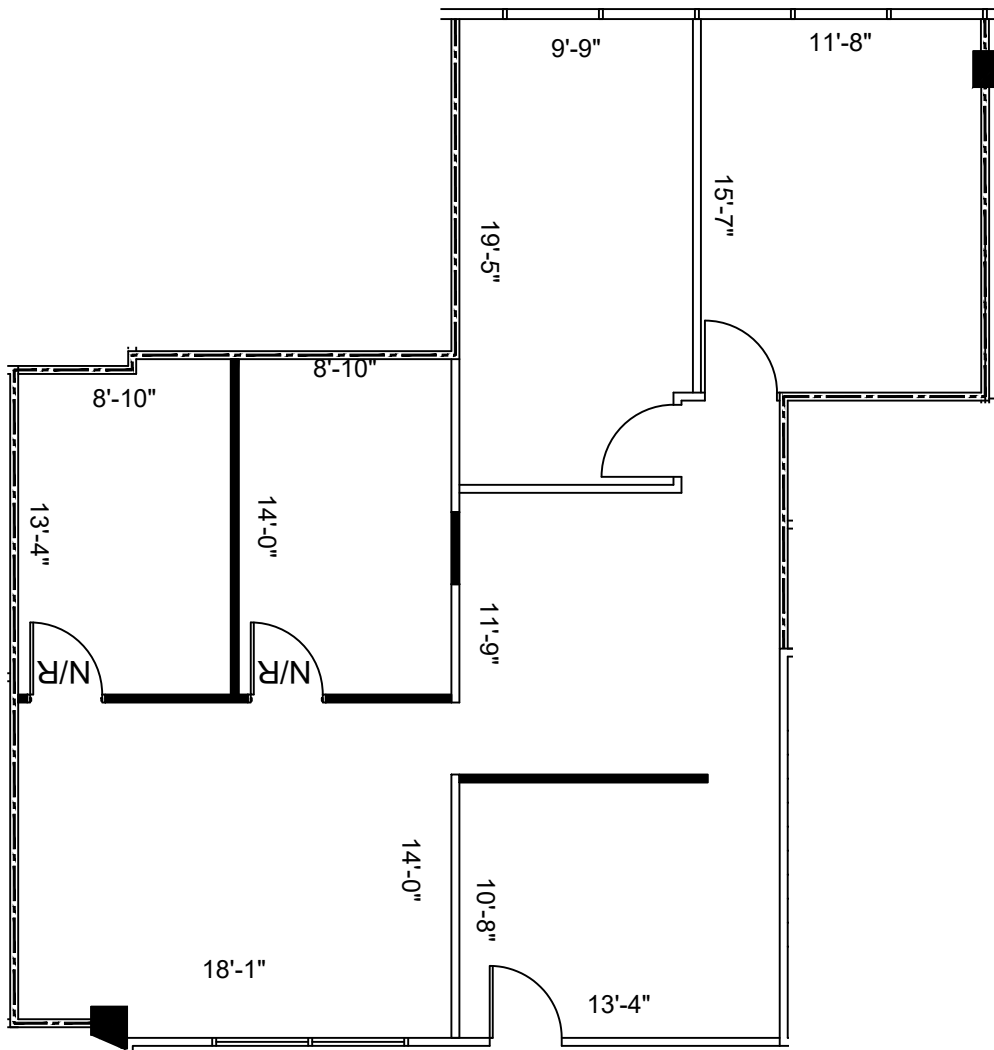

2nd FLOOR
 KEY PLAN

PROPOSAL B

SUITE 212
 1,447 NRA

1 FLOOR PLAN
 SCALE: 1/8"=1'-0"

FLOOR PLANS MAY NOT BE TO SCALE AND MAY NOT REFLECT EXISTING CONDITIONS AND SHALL NOT BE RELIED UPON AS SUCH THESE DRAWINGS ARE DESIGN INTENT AND ARE AN EXHIBIT TO THE LEASE