



LEGEND

EXISTING WALLS	NEW WALLS	NEW RELOCATED DOOR	LOW DEMO

ISSUE DATES



DATE	DESCRIPTION
03-10-2021	ISSUE FOR REVIEW

652 - 11811 NORTH FREEWAY
11811 NORTH FREEWAY HOUSTON, TX 77060
SUITE 301

PROJECT:	652 - 11811 NORTH FREEWAY
PLLOT SCALE:	3/32" = 1'-0"
CHECKED BY:	WM
FILE NAME:	652 - 11811 NORTH FREEWAY
DRAWN BY:	WM

SHEET TITLE
EXISTING PLAN

SHEET NUMBER
EX-1

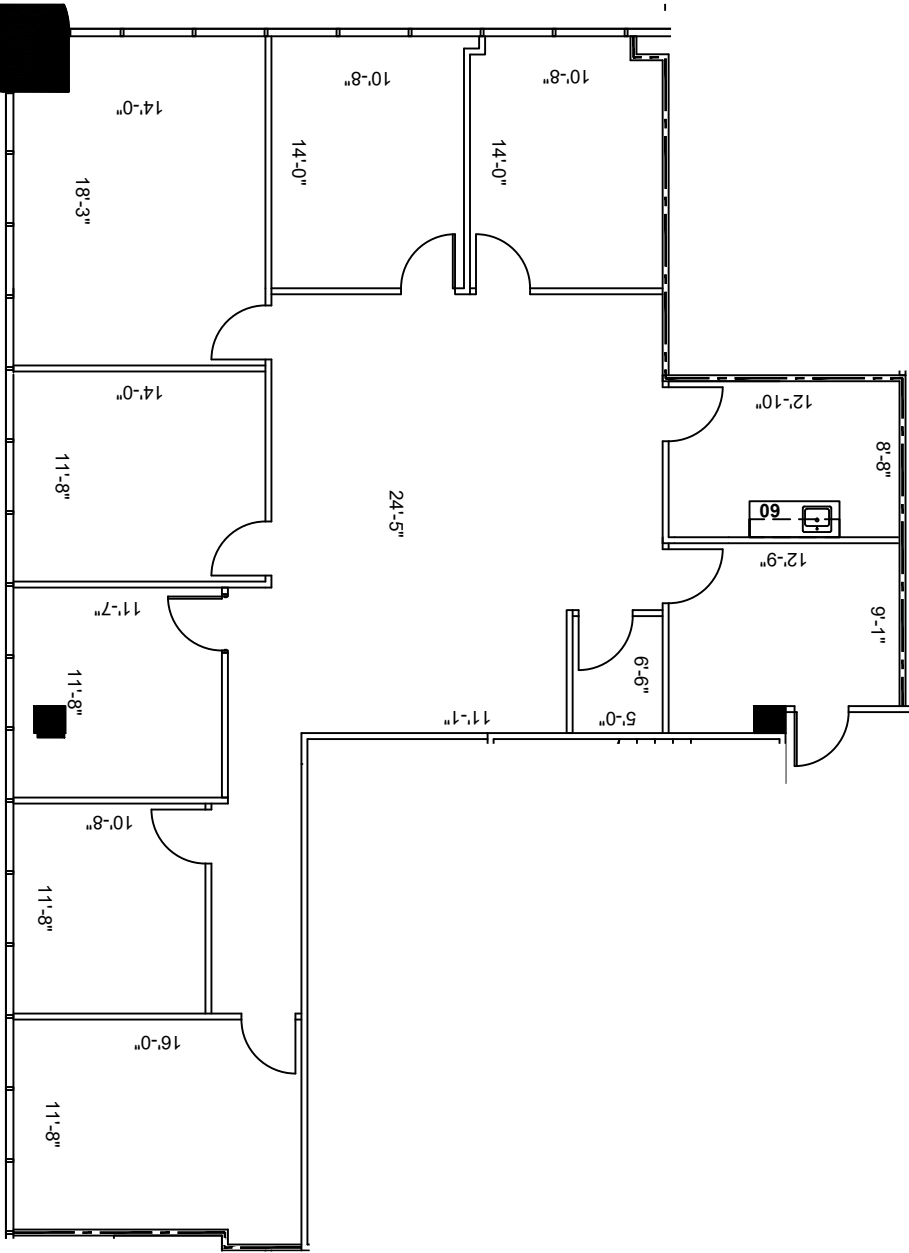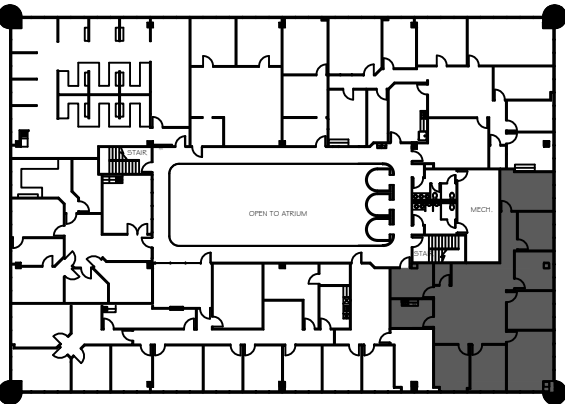

SUITE 301
2,380 NRA
1 FLOOR PLAN
SCALE: 3/32"=1'-0"

FLOOR PLANS MAY NOT BE TO SCALE AND MAY NOT REFLECT EXISTING CONDITIONS AND SHALL NOT BE RELIED UPON AS SUCH THESE DRAWINGS ARE DESIGN INTENT AND ARE AN EXHIBIT TO THE LEASE