



LEGEND

EXISTING PARTITIONS	NEW PARTITIONS	NEW RELOCATED DOOR	DEMOS

ISSUE DATES


NO.	DATE	REVISION
1	08-29-19	LEASING REVIEW

652 - 11811 NORTH FREEWAY
 11811 NORTH FREEWAY HOUSTON, TX 77060
 SUITE 720


PROJECT:	652 - 11811 NORTH FREEWAY
PLANT SCALE:	1/16"=1'-0"
CHECKED BY:	WM
FILE NAME:	652 - 11811 NORTH FREEWAY
DRAWN BY:	WM

SHEET TITLE
 EXISTING FLOOR PLAN

SHEET NUMBER
 EX-1

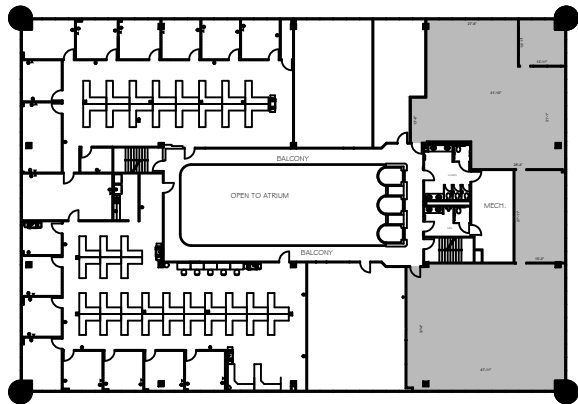

7th FLOOR
 KEY PLAN

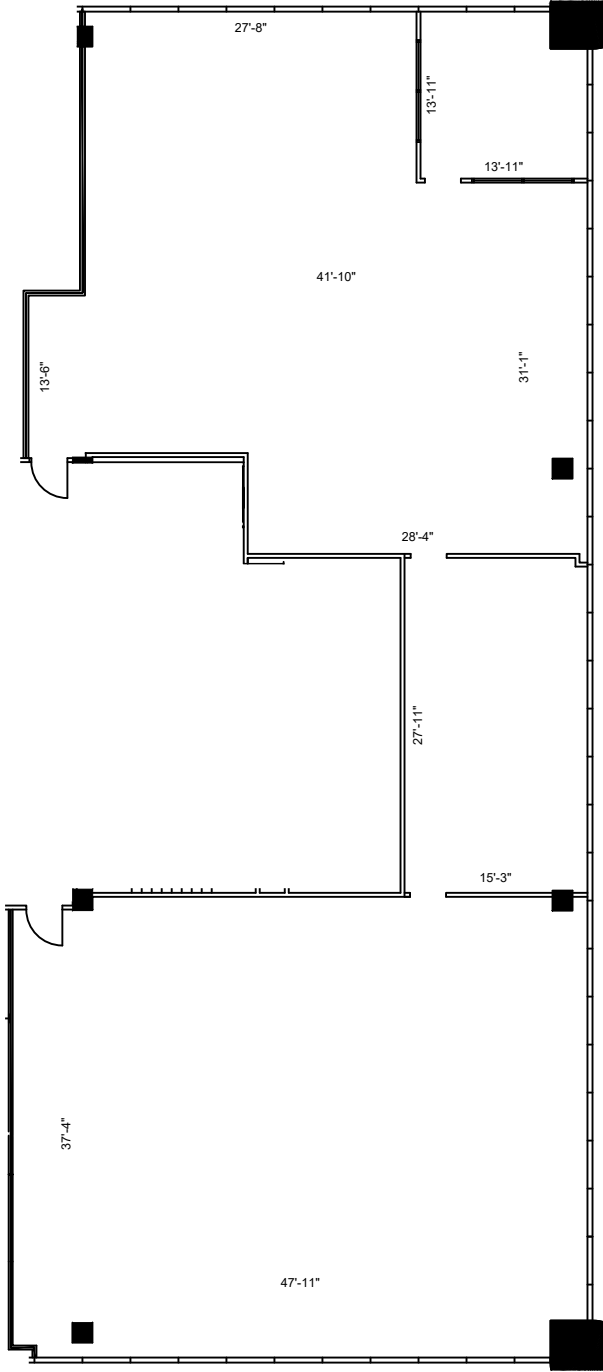

1 FLOOR PLAN
 SCALE: 1/16"=1'-0"

FLOOR PLANS MAY NOT BE TO SCALE AND MAY NOT REFLECT EXISTING CONDITIONS AND SHALL NOT BE RELIED UPON AS SUCH THESE DRAWINGS ARE DESIGN INTENT AND ARE AN EXHIBIT TO THE LEASE