



LEGEND

EXISTING PARTITIONS	EXISTING NEW PARTITIONS	DEMOS
NEW/RELOCATED DOOR		

ISSUE DATES


1	07-29-21	LEASING REVIEW

NORTH CENTRAL PLAZA
 12665 N. CENTRAL EXPWAY DALLAS, TX 75243
 SUITE 230

PROJECT	655-NORTH CENTRAL PLAZA
PLOTTED SCALE	3/32"=1'-0"
CHECKED BY	AE
FILE NAME	655-NORTH CENTRAL PLAZA
DRAWN BY	AE

SHEET TITLE
EXISTING FLOOR PLAN

SHEET NUMBER
EX-1

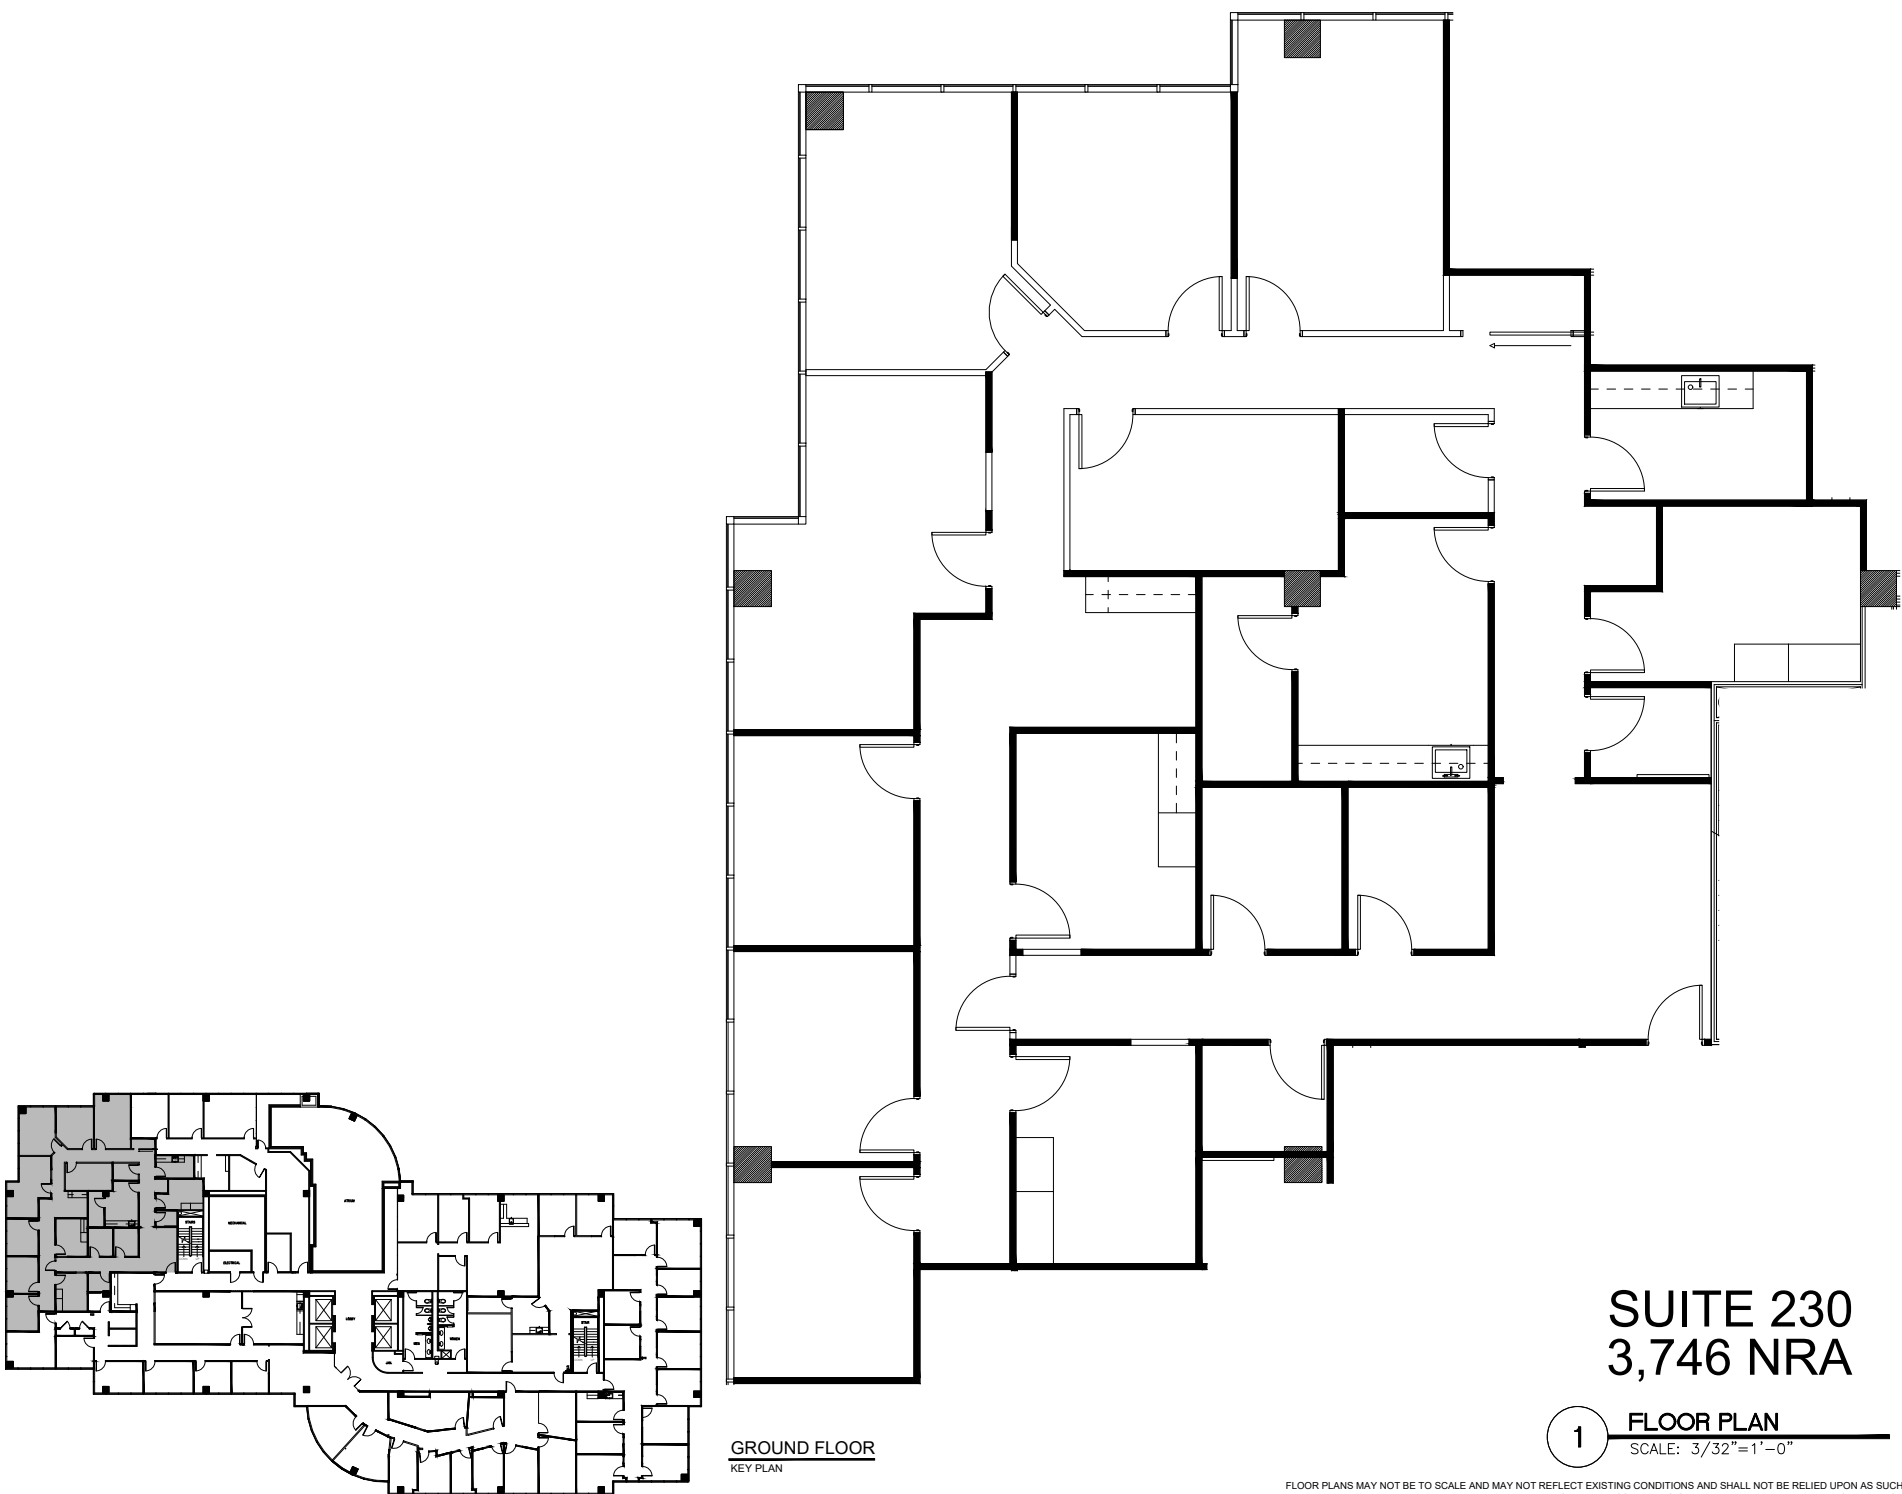

GROUND FLOOR
 KEY PLAN

1 SUITE 230
3,746 NRA
FLOOR PLAN
 SCALE: 3/32"=1'-0"

FLOOR PLANS MAY NOT BE TO SCALE AND MAY NOT REFLECT EXISTING CONDITIONS AND SHALL NOT BE RELIED UPON AS SUCH THESE DRAWINGS ARE DESIGN INTENT AND ARE AN EXHIBIT TO THE LEASE