


NORTH  
 1st FLOOR  
 KEY PLAN

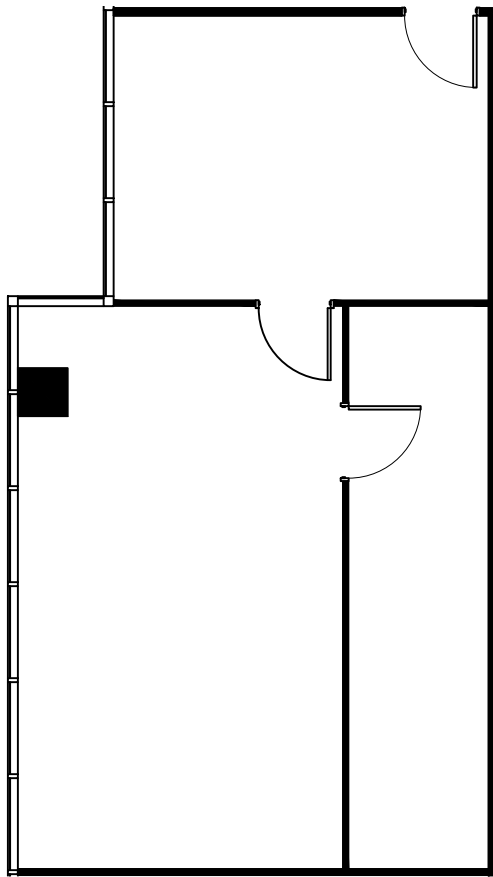

# SUITE 105 772 NRA


**1** FLOOR PLAN  
 SCALE: 1/8"=1'-0"

FLOOR PLANS MAY NOT BE TO SCALE AND MAY NOT REFLECT EXISTING CONDITIONS AND SHALL NOT BE RELIED UPON AS SUCH

HARTMAN MANAGEMENT  
 2909 HILLCROFT, SUITE 420  
 HOUSTON, TX 77057



**LEGEND**

 

**ISSUE DATES**

1	06-16-20	LEASING REVIEW

**NORTH CENTRAL PLAZA**  
 12655 N. CENTRAL EXPWAY DALLAS, TX 75243  
 SUITE 105

PROJECT	SS-NORTH CENTRAL PLAZA	
PLAT SCALE	1/8"=1'-0"	SHEET SIZE
CHECKED BY	AE	DRAWN BY
FILE NAME	SS-NORTH CENTRAL PLAZA	

SHEET TITLE  
**EXISTING PLAN**

SHEET NUMBER  
**EX-1**