

HARTMAN MANAGEMENT
 2909 HILLCROFT, SUITE 420
 HOUSTON, TX 77057



LEGEND



ISSUE DATES



NO.	DATE	REVISION
1	08-30-19	LEASING REVIEW

NORTH CENTRAL PLAZA
 12655 N. CENTRAL EXPWAY, DALLAS, TX 75243
 SUITE 550

PROJECT: 855-NORTH CENTRAL PLAZA
 PLATT SCALE: 1/16" = 1'-0" SHEET SIZE: 8.5 X 11
 CHECKED BY: WM DRAWN BY: WM
 FILE NAME: 855-NORTH CENTRAL PLAZA

SHEET TITLE
 EXISTING FLOOR PLAN

SHEET NUMBER
 EX-1

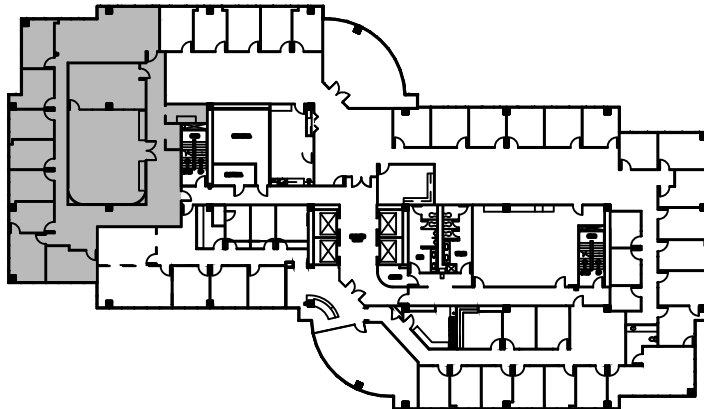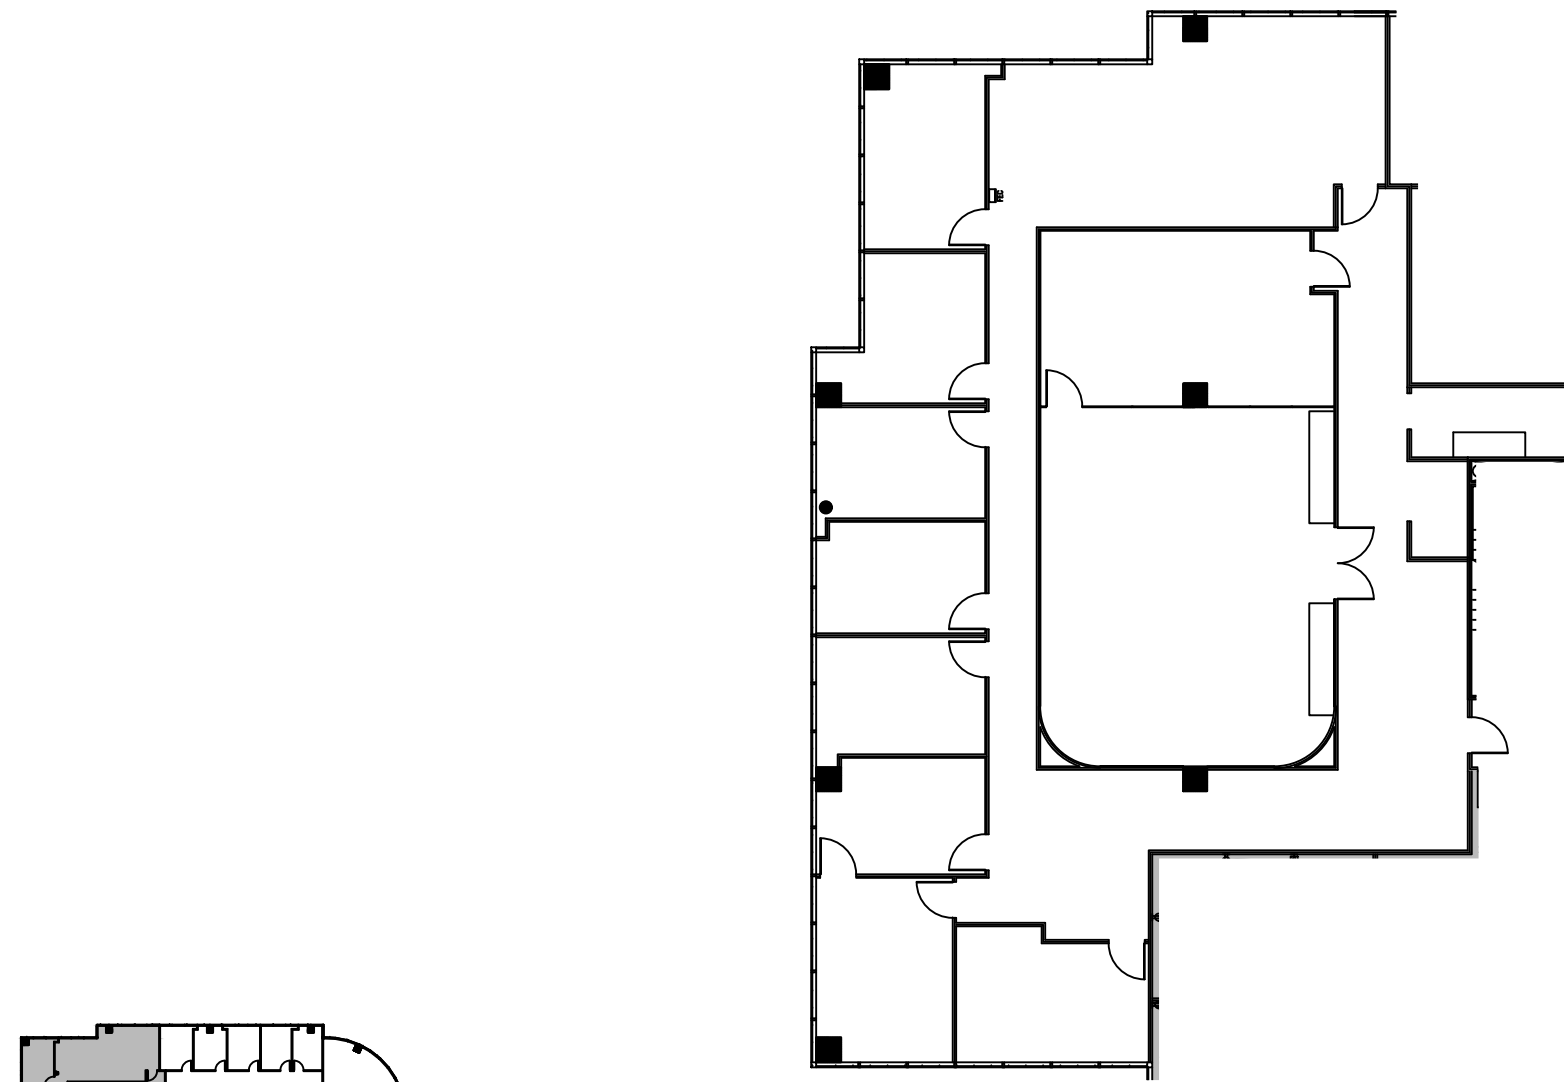

NORTH

 1st FLOOR
 KEY PLAN

SUITE 550
4,707 NRA

1 FLOOR PLAN
 SCALE: 1/16"=1'-0"

FLOOR PLANS MAY NOT BE TO SCALE AND MAY NOT REFLECT EXISTING CONDITIONS AND SHALL NOT BE RELIED UPON AS SUCH THESE DRAWINGS ARE DESIGN INTENT AND ARE AN EXHIBIT TO THE LEASE