



LEGEND		
EXISTING	NEW	DEMO
PARTITIONS		
NEW/RELOCATED DOOR		


ISSUE DATES	
NO.	DATE
1	02-26-2020
	REVISION
	REVIEW

NORTH CENTRAL PLAZA
 12665 N. CENTRAL EXPWAY DALLAS, TX 75243
 SUITE 660

PROJECT	666-NORTH CENTRAL PLAZA
PLOTTED SCALE	3/32"=1'-0"
CHECKED BY	WM
FILE NAME	666-NORTH CENTRAL PLAZA
DRAWN BY	WM

SHEET TITLE
EXISTING PLAN

SHEET NUMBER
EX-1

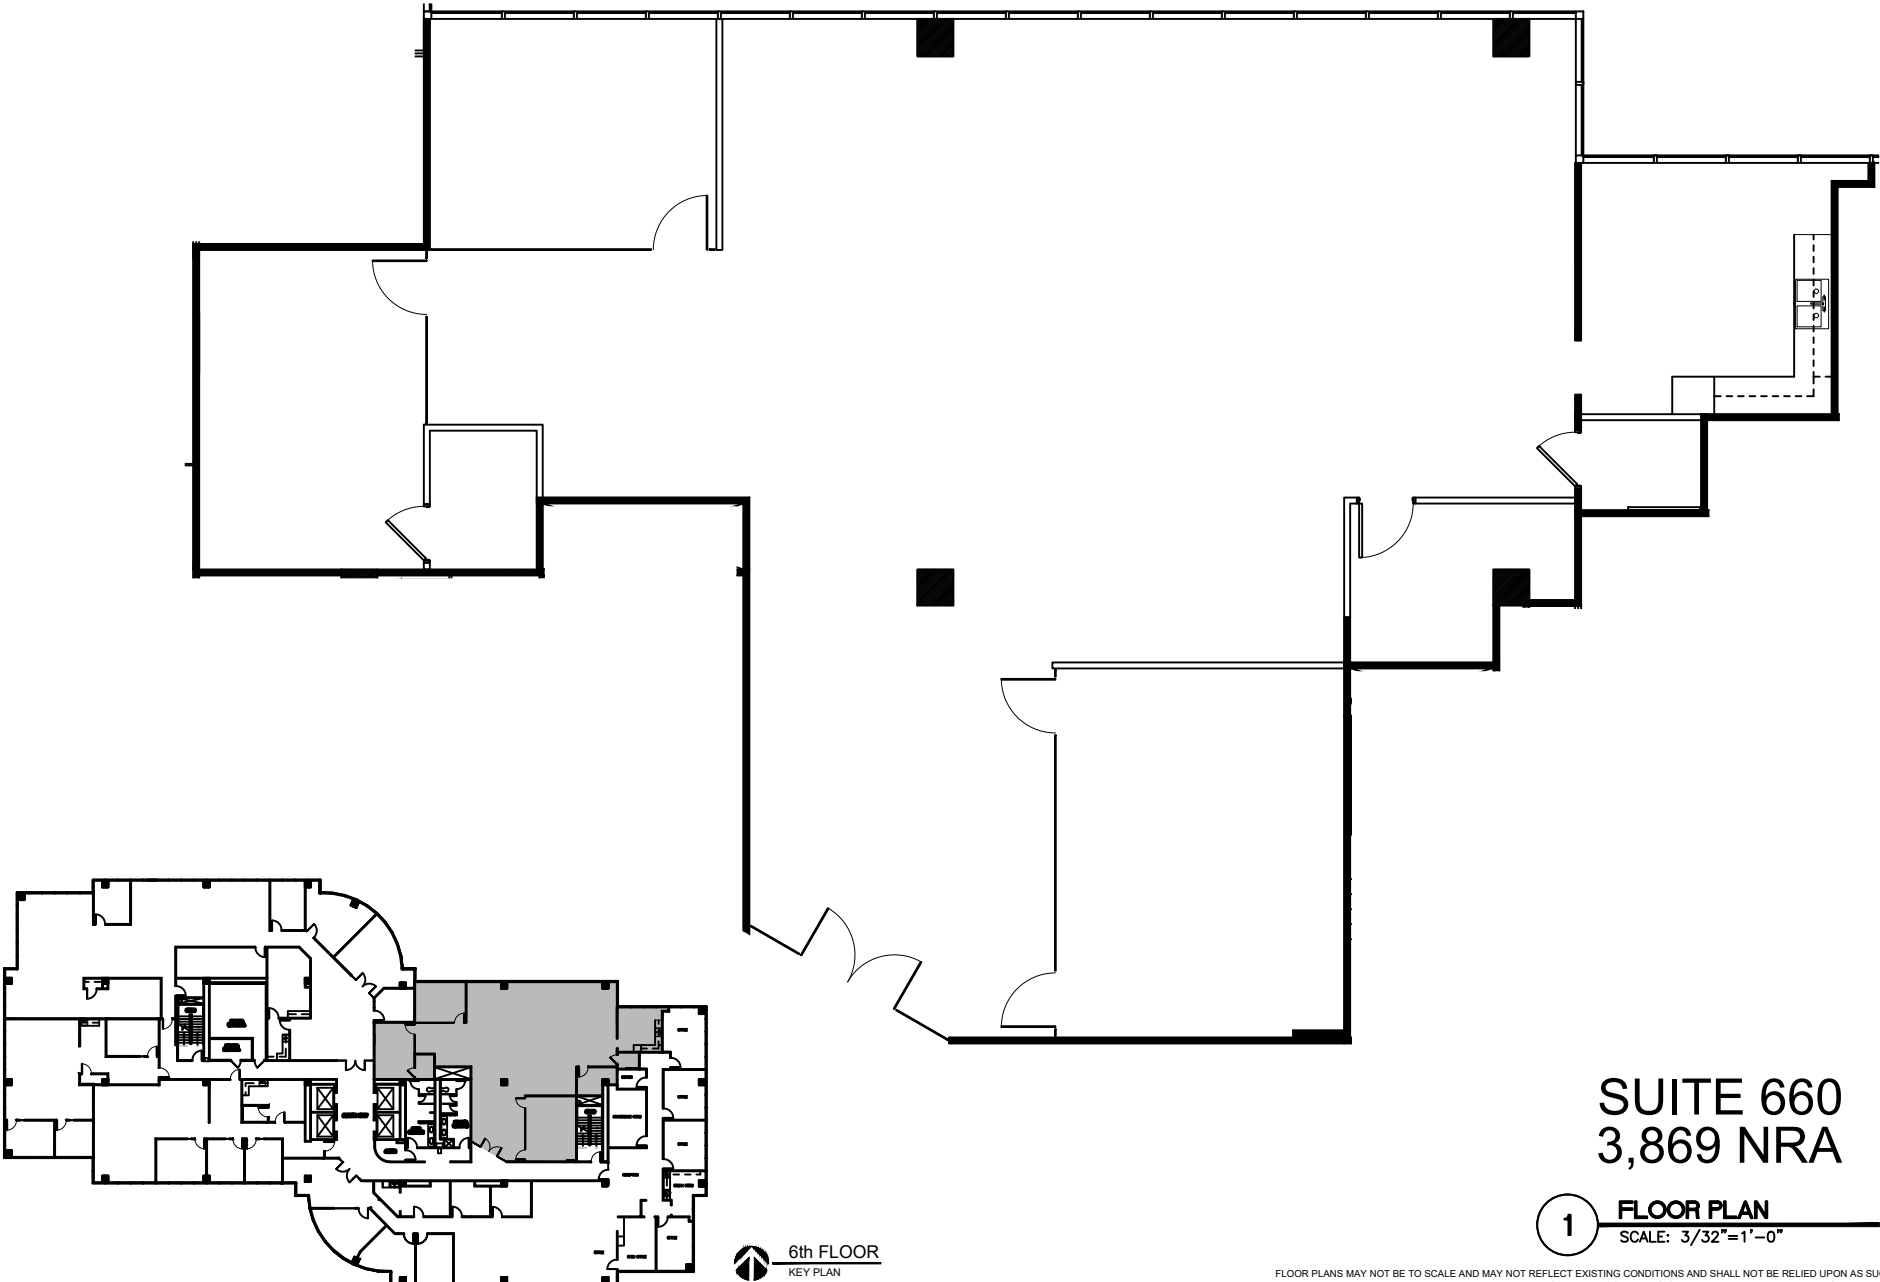

SUITE 660
3,869 NRA

1 FLOOR PLAN
 SCALE: 3/32"=1'-0"

6th FLOOR
 KEY PLAN

FLOOR PLANS MAY NOT BE TO SCALE AND MAY NOT REFLECT EXISTING CONDITIONS AND SHALL NOT BE RELIED UPON AS SUCH THESE DRAWINGS ARE DESIGN INTENT AND ARE AN EXHIBIT TO THE LEASE