



LEGEND

EXISTING PARTITIONS	---
NEW PARTITIONS	---
EXISTING DOORS	---
NEW DOORS	---
RELOCATED DOORS	---
NEW RELOCATED DOORS	---

ISSUE DATES



NO.	DATE	REVISION
1	02-11-2020	ISSUE FOR REVIEW

NORTH CENTRAL PLAZA
 12655 NORTH CENTRAL EXPRESSWAY
 DALLAS, TX 75243
 SUITE 425

PROJECT:	NORTH CENTRAL PLAZA
PLAT SCALE:	3/32" = 1'-0"
CHECKED BY:	WM
FILE NAME:	NORTH CENTRAL PLAZA
DRAWN BY:	WM

SHEET TITLE
EXISTING FLOOR PLAN

SHEET NUMBER
EX-1

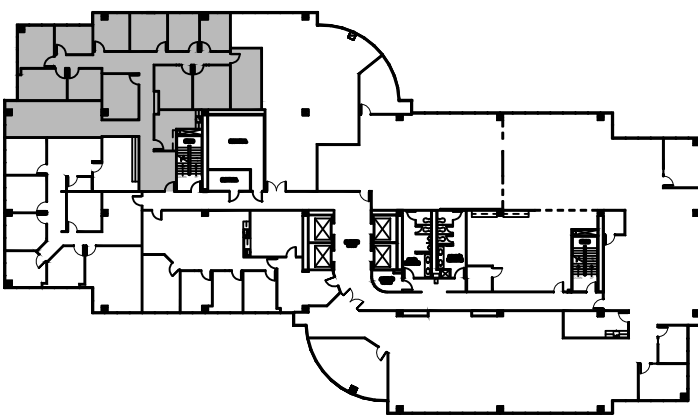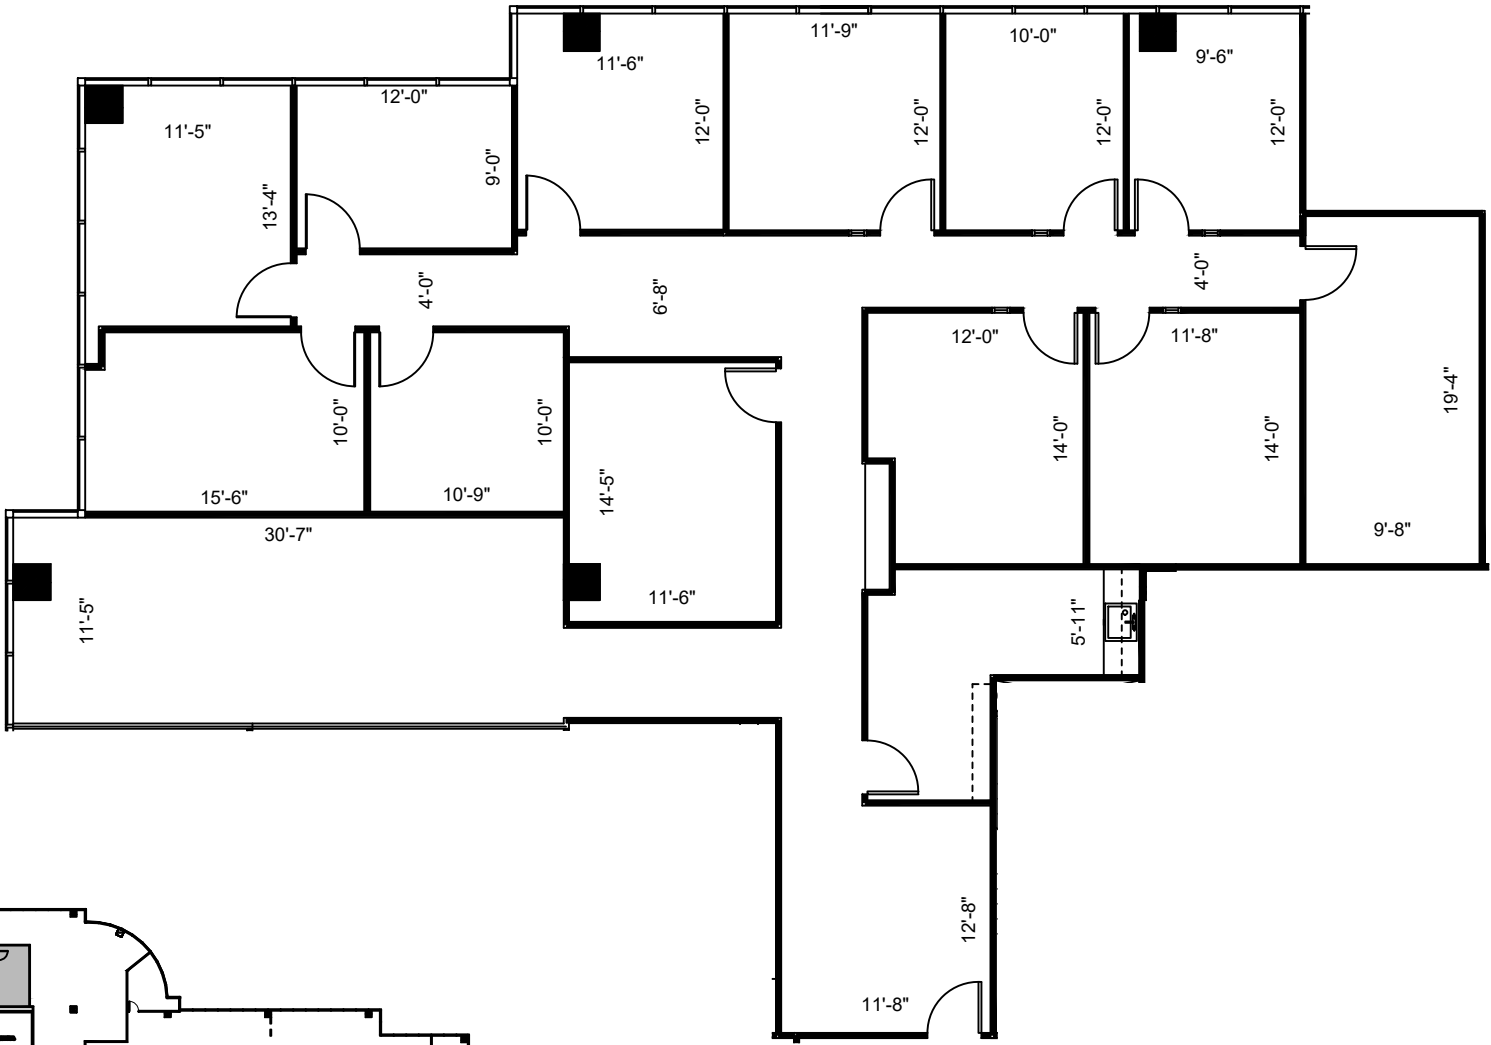

4th FLOOR
 KEY PLAN

1 FLOOR PLAN
 SCALE: 3/32"=1'-0"

FLOOR PLANS MAY NOT BE TO SCALE AND MAY NOT REFLECT EXISTING CONDITIONS AND SHALL NOT BE RELIED UPON AS SUCH THESE DRAWINGS ARE DESIGN INTENT AND ARE AN EXHIBIT TO THE LEASE