



LEGEND

EXISTING PARTITIONS	NEW PARTITIONS	NEW/RELOCATED DOOR	DEMO PARTITIONS

ISSUE DATES



NO.	DATE	REVISION
1	06-30-20	LEASING REVIEW

PROMENADE
 500 N. COIT RD, RICHARDSON, TX. 75080
 SUITE 2095

PROJECT:	885-PROMENADE
PLOT SCALE:	1/8" = 1'-0"
CHECKED BY:	AE
FILE NAME:	885-PROMENADE

SHEET TITLE
 EXISTING PLAN

SHEET NUMBER
 EX-1

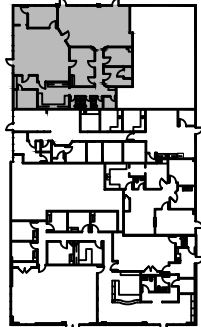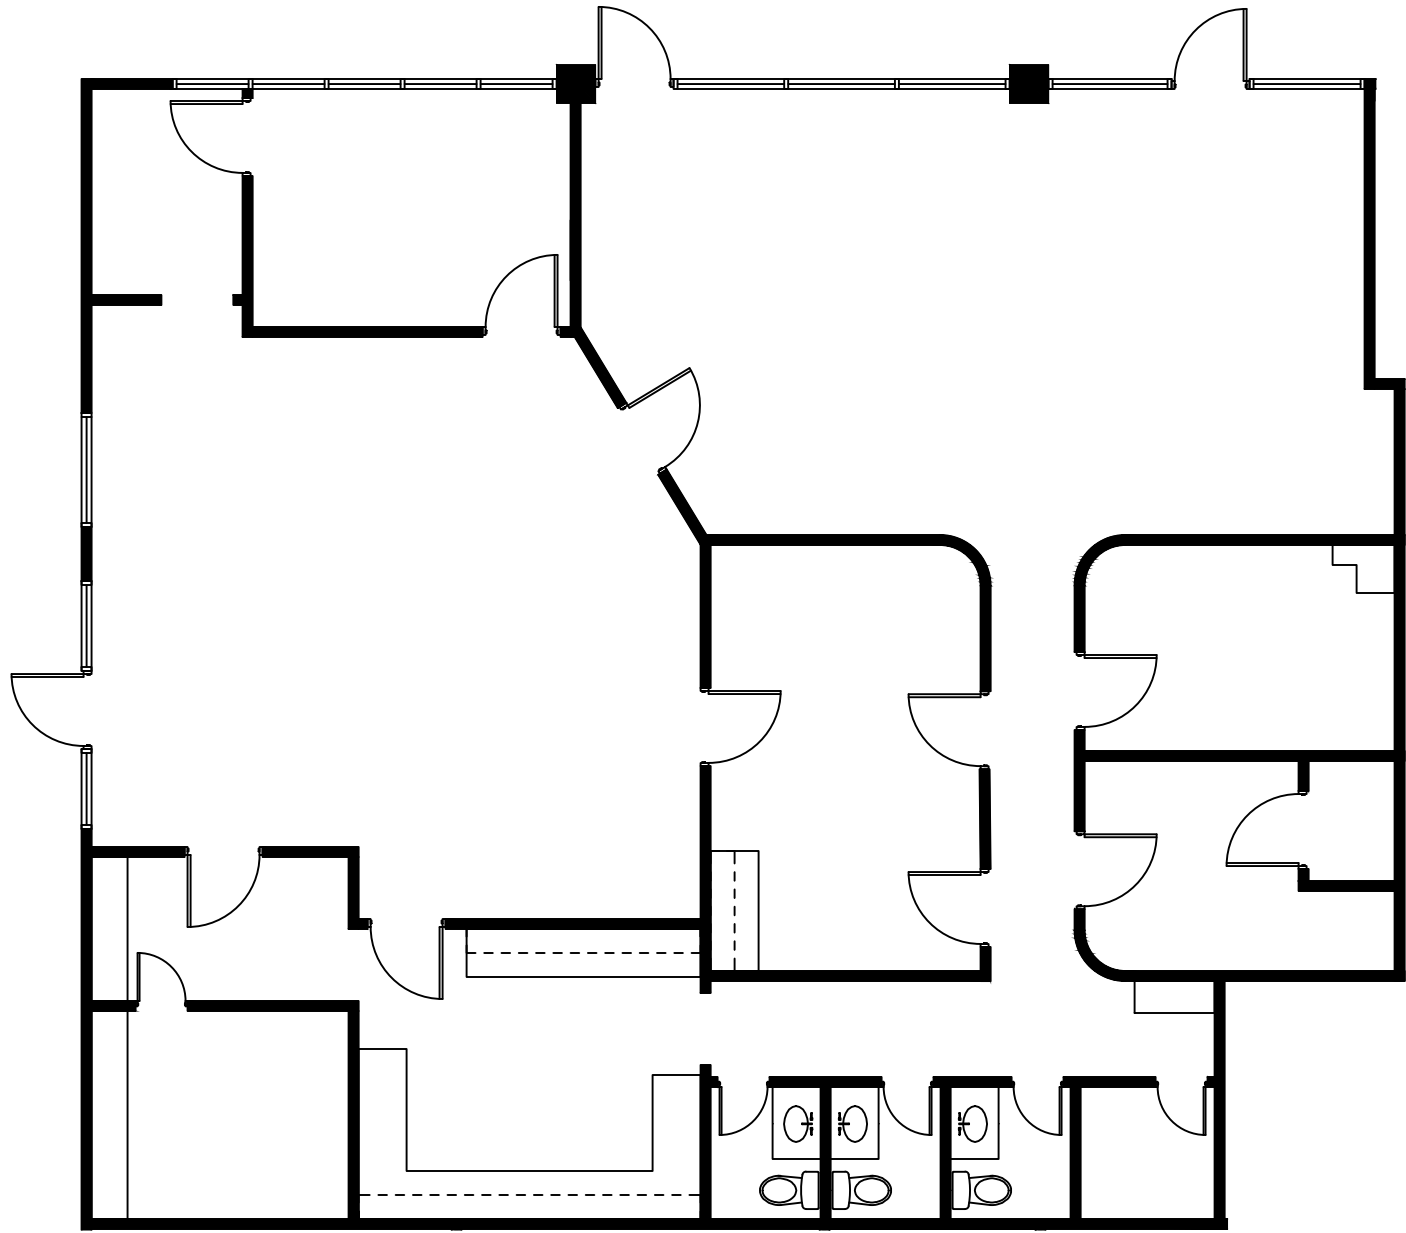

NORTH

 GROUND FLOOR
 KEY PLAN

SUITE 2095
 2,371 NRA

1 FLOOR PLAN
 SCALE: 1/8"=1'-0"

FLOOR PLANS MAY NOT BE TO SCALE AND MAY NOT REFLECT EXISTING CONDITIONS AND SHALL NOT BE RELIED UPON AS SUCH