





LEGEND

EXISTING WALLS	NEW WALLS	NEW RELOCATED DOOR	NEW DOOR	NEW DEMO

ISSUE DATES

1	05-31-2022	LEASING REVIEW

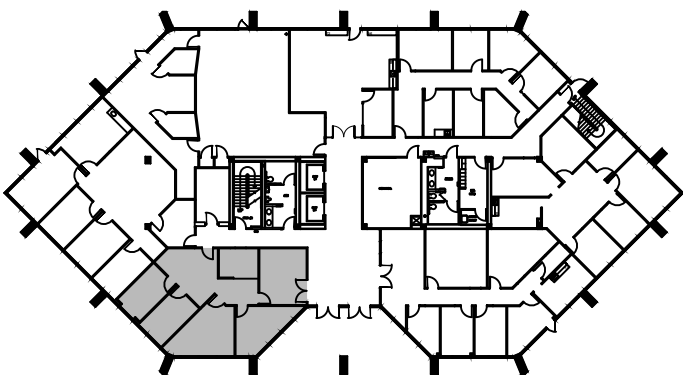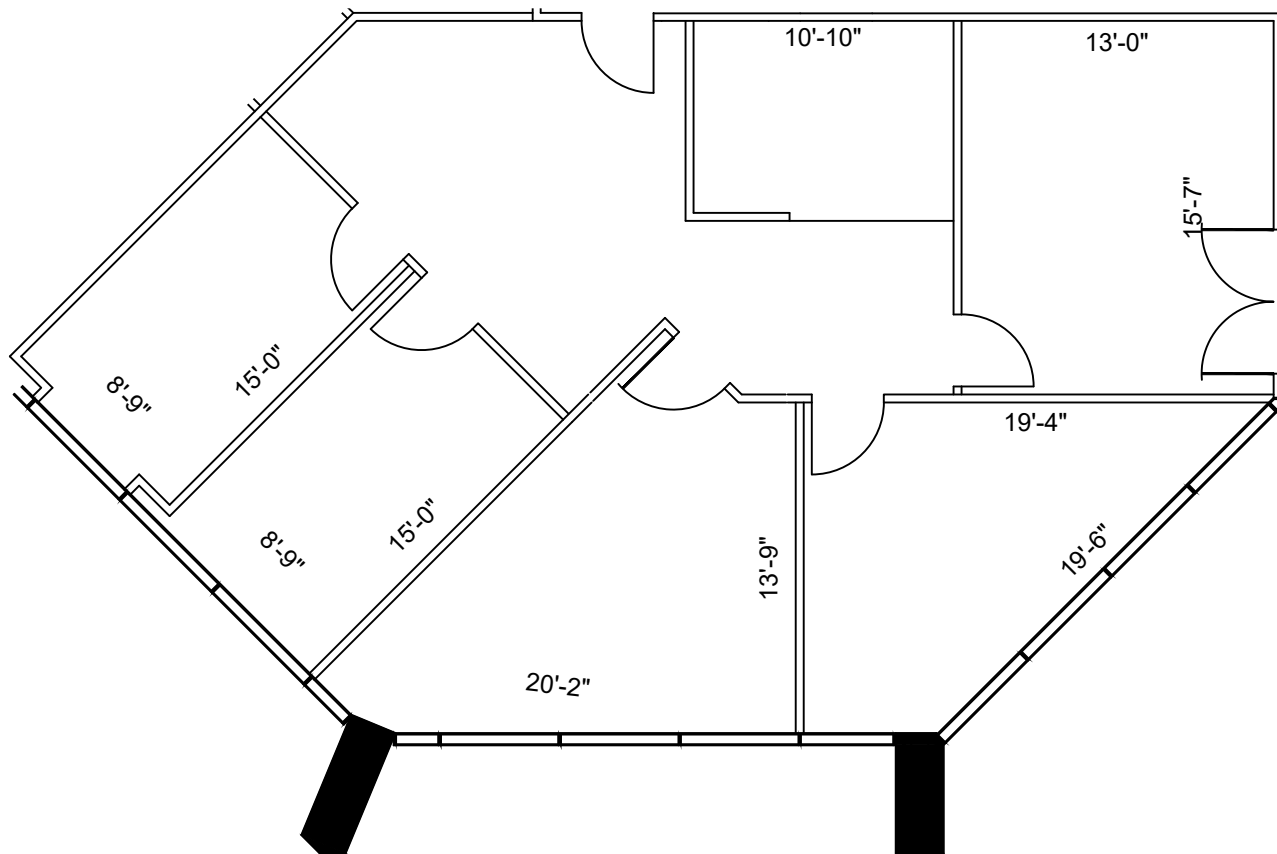

NORTH

1st FLOOR
KEY PLAN

1 FLOOR PLAN
SCALE: 1/8" = 1'-0"

FLOOR PLANS MAY NOT BE TO SCALE AND MAY NOT REFLECT EXISTING CONDITIONS AND SHALL NOT BE RELIED UPON AS SUCH THESE DRAWINGS ARE DESIGN INTENT AND ARE AN EXHIBIT TO THE LEASE

CORNERSTONE TOWER
3707 FM 1960 HOUSTON, TX 77014
SUITE 105

PROJECT:	888-CORNERSTONE TOWER
PLOTTING SCALE:	1/8" = 1'-0"
CHECKED BY:	WM
FILE NAME:	888-CORNERSTONE TOWER
DRAWN BY:	WM

SHEET TITLE
EXISTING PLAN

SHEET NUMBER

EX-1