



LEGEND	
EXISTING WALLS	NEW WALLS
EXISTING DOORS	NEW DOORS
EXISTING LOW DEMO	NEW LOW DEMO
NEW RELOCATED DOOR	N/R



ISSUE DATES	
1	09-29-2020 LEASING REVIEW

CORNERSTONE TOWER  
3707 FM 1960 HOUSTON, TX 77014  
SUITE 260

PROJECT	888CORNERSTONE TOWER
PLOTTED SCALE	1/8"=1'-0"
SHEET SIZE	8.5" X 11"
CHECKED BY	WM
DRAWN BY	WM
FILE NAME	888CORNERSTONE TOWER

SHEET TITLE  
EXISTING FLOOR PLAN

SHEET NUMBER  
EX-1

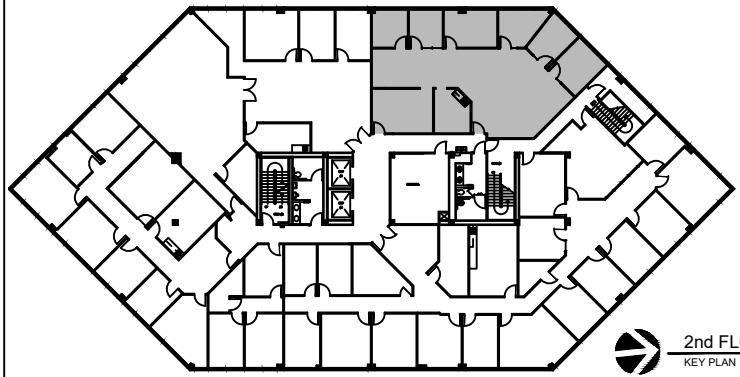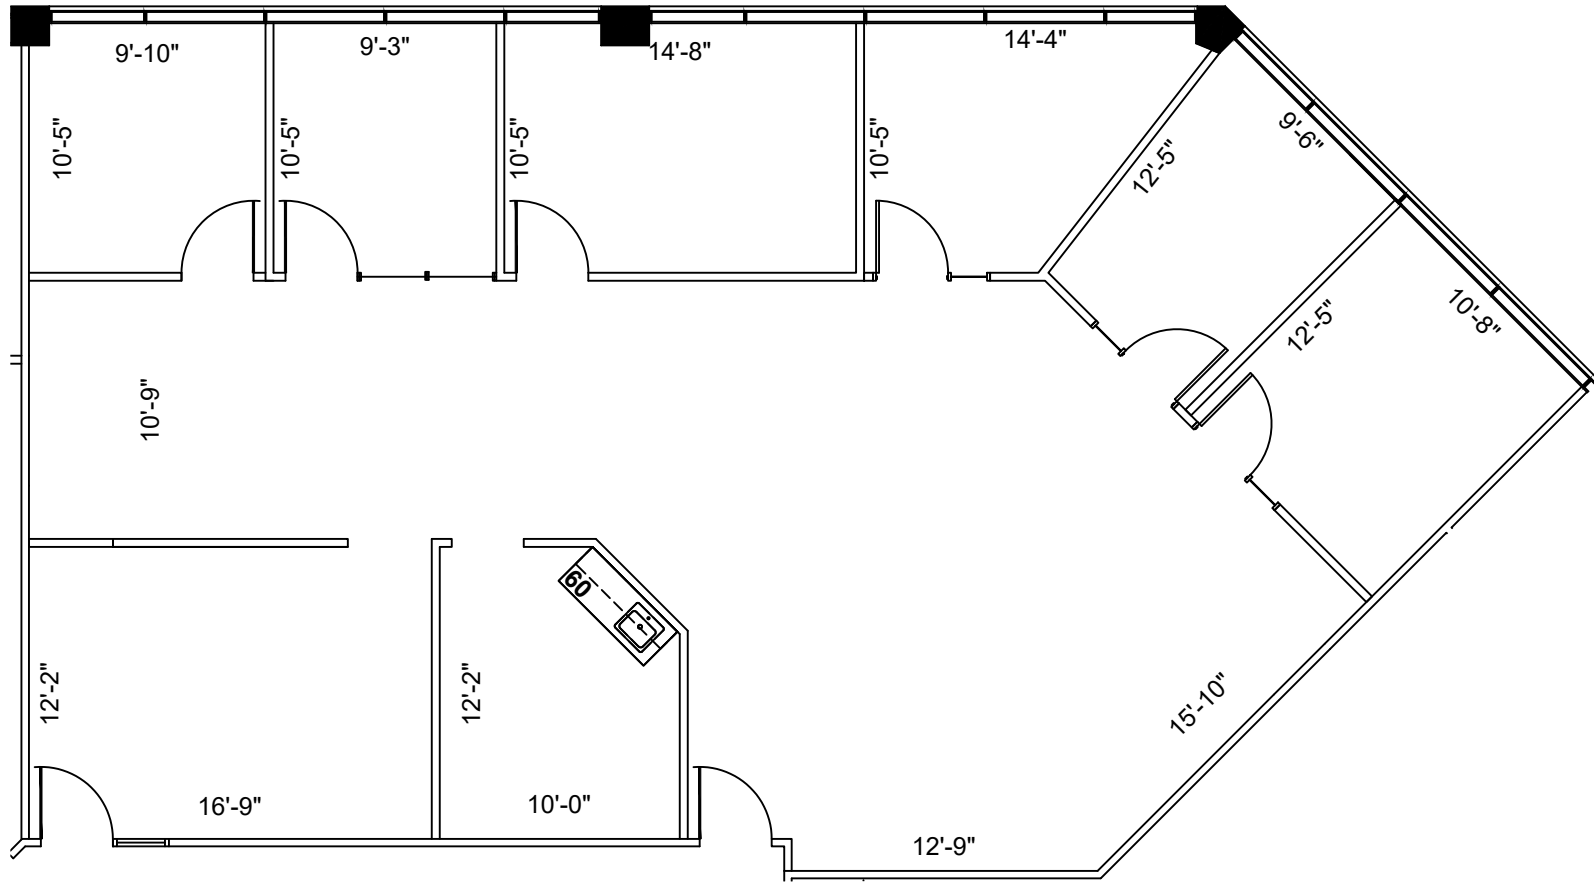

**2nd FLOOR**  
KEY PLAN

**1 FLOOR PLAN**  
SCALE: 1/8"=1'-0"

FLOOR PLANS MAY NOT BE TO SCALE AND MAY NOT REFLECT EXISTING CONDITIONS AND SHALL NOT BE RELIED UPON AS SUCH THESE DRAWINGS ARE DESIGN INTENT AND ARE AN EXHIBIT TO THE LEASE