



LEGEND

EXISTING WALLS	NEW WALLS	NEW RELOCATED DOOR	NEW WIRE	LOW DEMO
(Symbol)	(Symbol)	(Symbol)	(Symbol)	(Symbol)

ISSUE DATES



1	04-19-2021	ISSUE REVIEW

688-CORNERSTONE
 3707 FM 1960 HOUSTON, TX 77068
 SUITE 330

PROJECT	688-CORNERSTONE
PLOTTED SCALE	1/8" = 1'-0"
CHECKED BY	WM
FILE NAME	688-CORNERSTONE
DRAWN BY	WM
SHEET SIZE	8.5 X 11

SHEET TITLE
EXISTING PLAN

SHEET NUMBER
EX-1

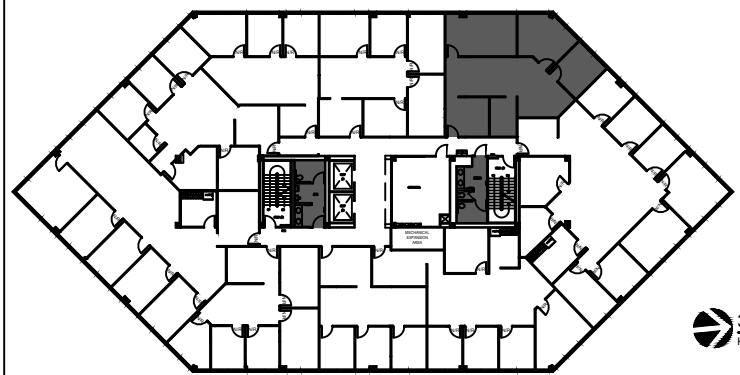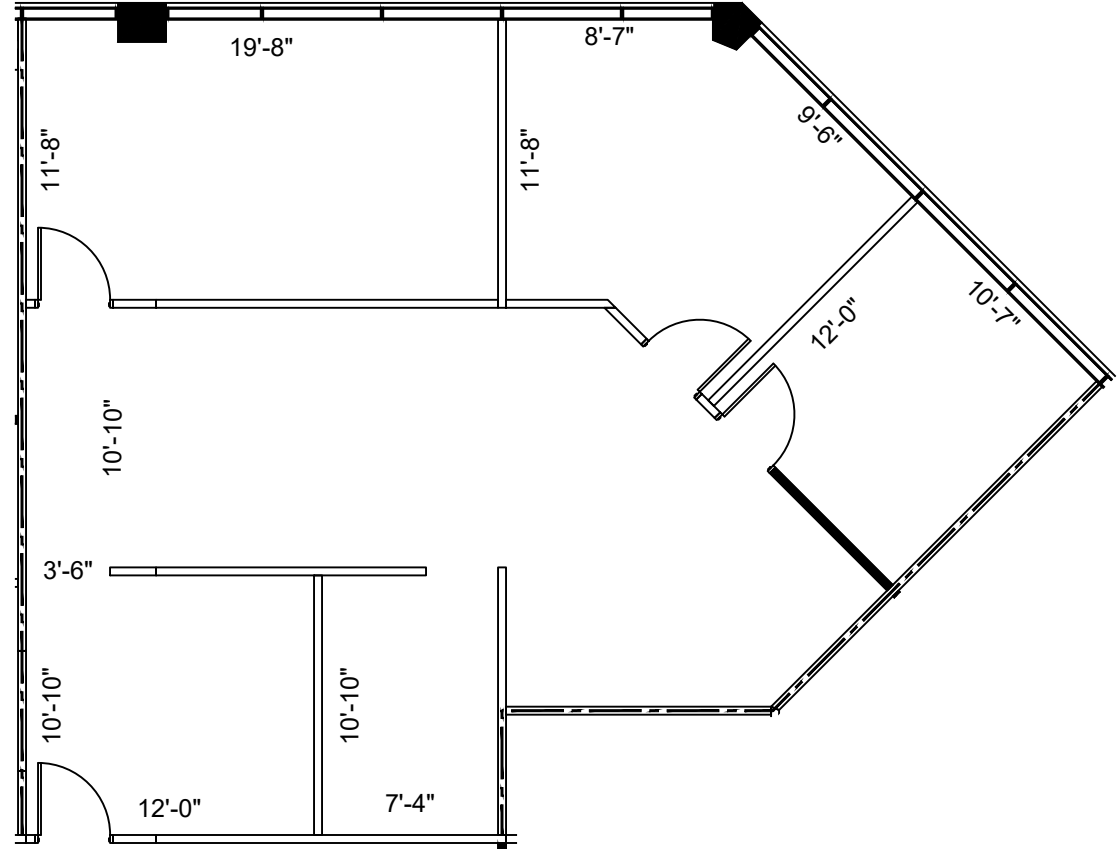

3RD FLOOR
 KEY PLAN

SUITE 330
1,419 NRA

1 FLOOR PLAN
 SCALE: 1/8"=1'-0"

FLOOR PLANS MAY NOT BE TO SCALE AND MAY NOT REFLECT EXISTING CONDITIONS AND SHALL NOT BE RELIED UPON AS SUCH THESE DRAWINGS ARE DESIGN INTENT AND ARE AN EXHIBIT TO THE LEASE