



LEGEND

EXISTING WALLS	NEW WALLS	NEW RELOCATED DOOR	EXISTING DOOR	NEW DOOR

ISSUE DATES

1	10-13-2021	LEASING REVIEW

CORNERSTONE TOWER
 3707 FM 1960 HOUSTON, TX 77014
 SUITE 555



PROJECT:	CORNERSTONE TOWER
PLOTTING SCALE:	1/8" = 1'-0"
CHECKED BY:	WM
FILE NAME:	CORNERSTONE TOWER
DRAWN BY:	WM

SHEET TITLE

EXISTING PLAN

SHEET NUMBER

EX-1

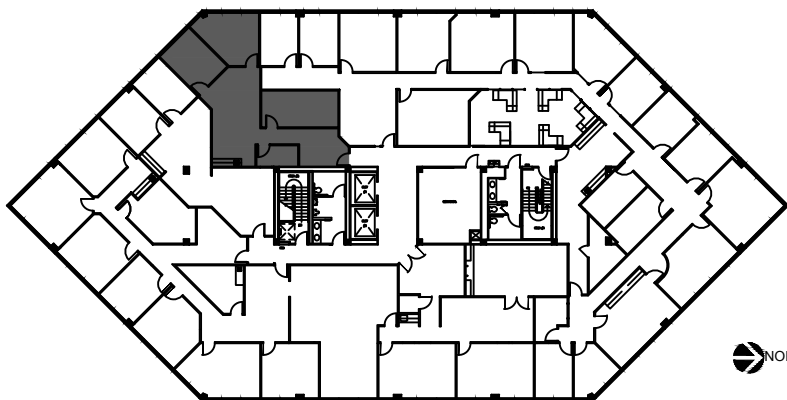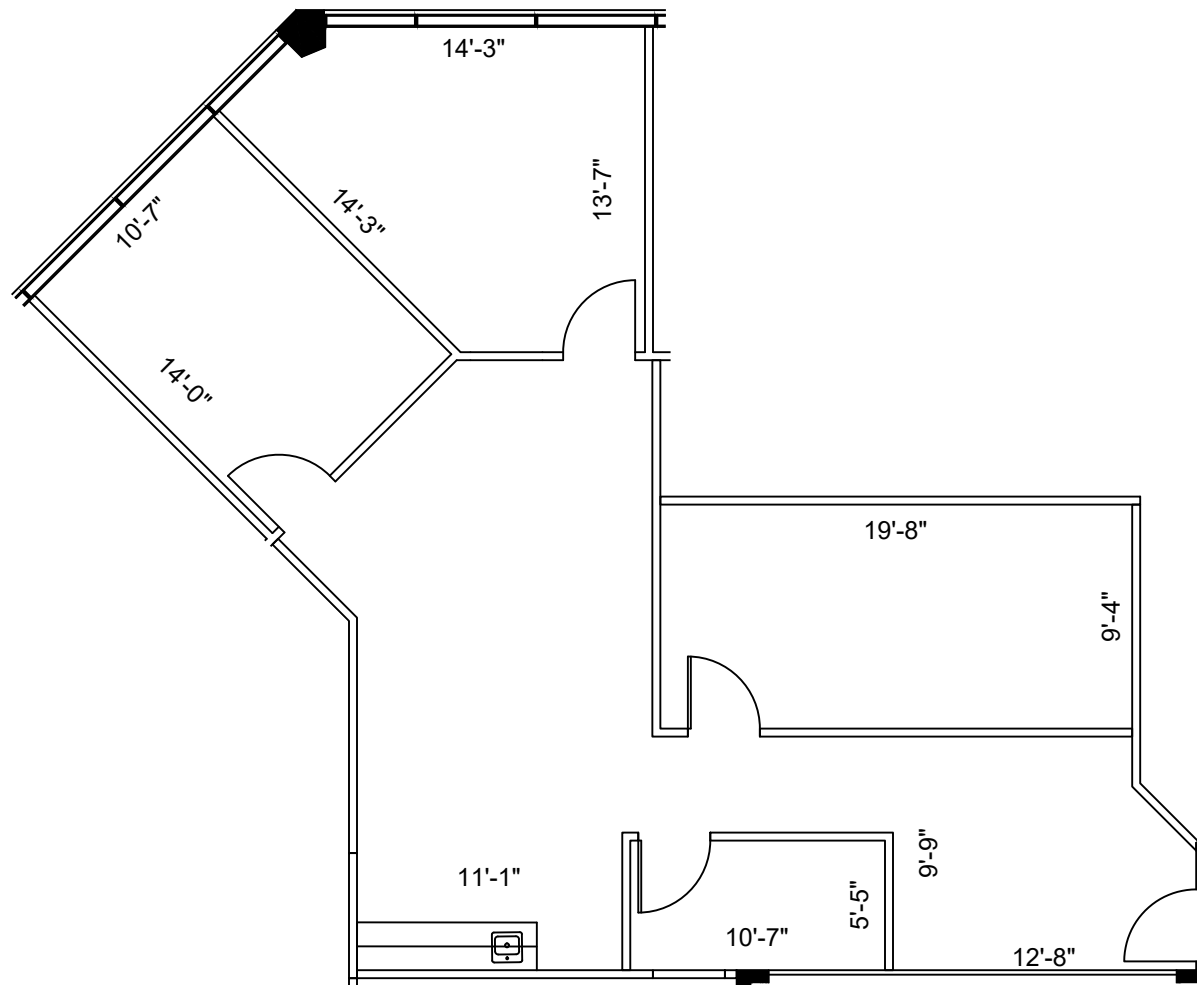

NORTH 5th FLOOR
 KEY PLAN

1 FLOOR PLAN
 SCALE: 1/8"=1'-0"

FLOOR PLANS MAY NOT BE TO SCALE AND MAY NOT REFLECT EXISTING CONDITIONS AND SHALL NOT BE RELIED UPON AS SUCH THESE DRAWINGS ARE DESIGN INTENT AND ARE AN EXHIBIT TO THE LEASE