



| LEGEND | |
|--------------------|--------------|
| EXISTING WALLS | NEW WALLS |
| EXISTING DOOR | NEW DOOR |
| EXISTING LOW DEMO | NEW LOW DEMO |
| NEW/RELOCATED DOOR | N/R |

ISSUE DATES



| NO. | DATE | REVISION |
|-----|------------|----------------|
| 1 | 09-03-2020 | LEASING REVIEW |
| | | |
| | | |
| | | |
| | | |
| | | |
| | | |
| | | |
| | | |

616 FM 1960 WEST
 616 FM 1960 HOUSTON, TX 77090
 SUITE 105

| | |
|--------------|------------------|
| PROJECT: | 616 FM 1960 WEST |
| PLLOT SCALE: | 1/8" = 1'-0" |
| CHECKED BY: | WM |
| FILE NAME: | 616 FM 1960 WEST |
| DRAWN BY: | WM |

SHEET TITLE
 SCHEMATIC DESIGN

SHEET NUMBER
 SD-1

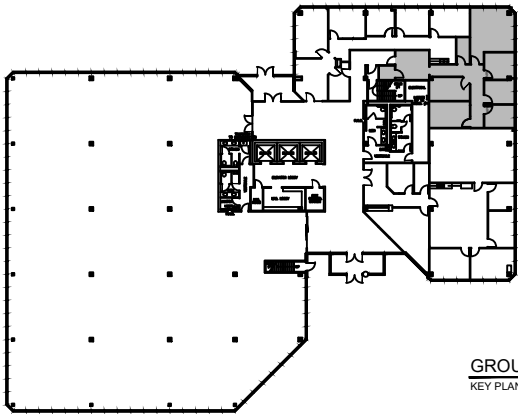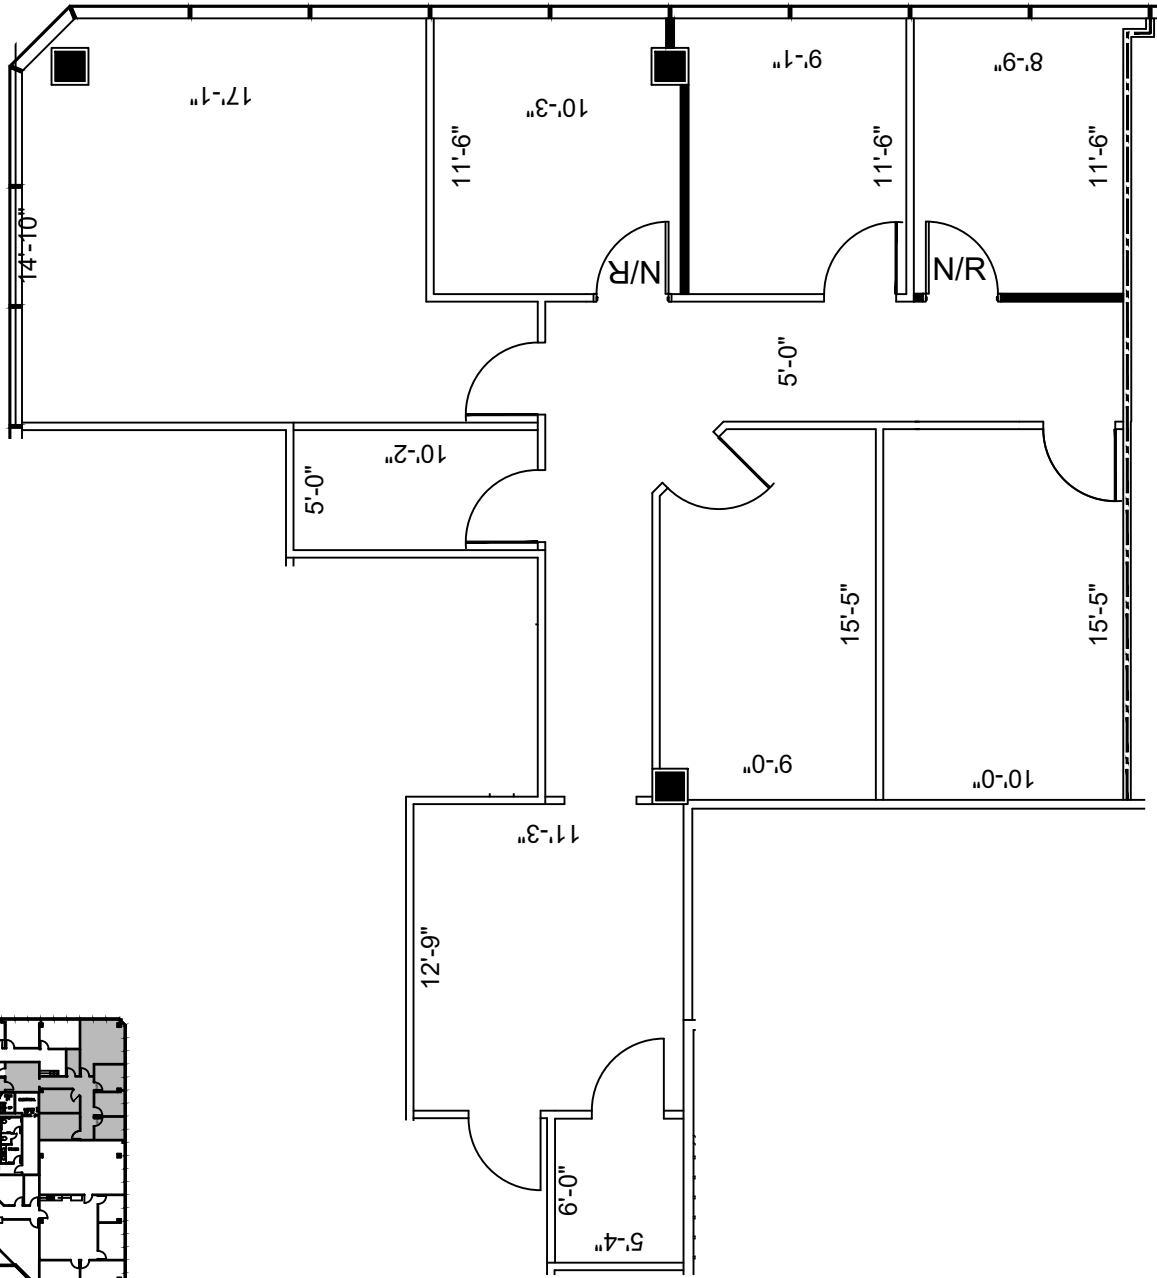

GROUND FLOOR
 KEY PLAN

SUITE 105
1,652 NRA

1 FLOOR PLAN
 SCALE: 1/8"=1'-0"

FLOOR PLANS MAY NOT BE TO SCALE AND MAY NOT REFLECT EXISTING CONDITIONS AND SHALL NOT BE RELIED UPON AS SUCH THESE DRAWINGS ARE DESIGN INTENT AND ARE AN EXHIBIT TO THE LEASE