



LEGEND

EXISTING WALLS	EXISTING NEW WALLS	LOW DEMO WALLS
NEW/RELOCATED DOOR	N/A	

ISSUE DATES



NO.	DATE	REVISION
1	07-27-2020	ISSUING FOR REVIEW

616 FM 1960 WEST  
616 FM 1960 HOUSTON, TX 77090  
SUITE 300

PROJECT:	616 FM 1960 WEST
PLOTTING SCALE:	1/8" = 1'-0"
CHECKED BY:	WM
FILE NAME:	616 FM 1960 WEST
DRAWN BY:	WM

SHEET TITLE  
EXISTING FLOOR PLAN

SHEET NUMBER  
EX-1

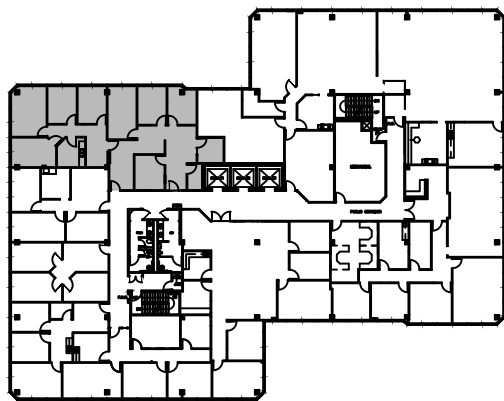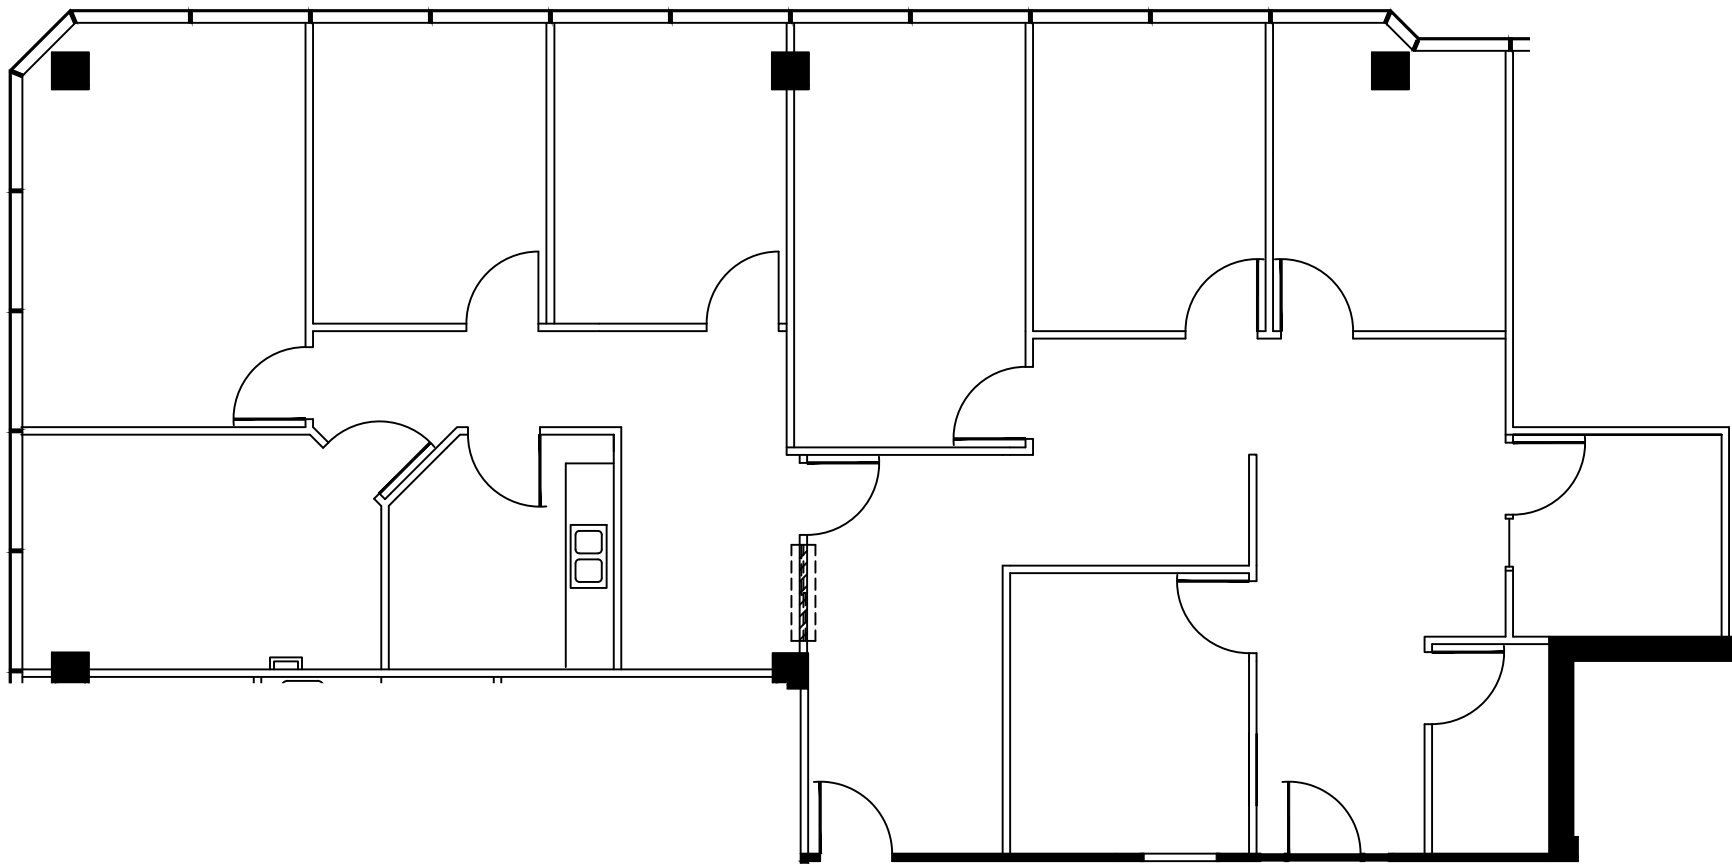

3rd FLOOR  
KEY PLAN

**1** SUITE 300  
2,351 NRA  
FLOOR PLAN  
SCALE: 1/8"=1'-0"

FLOOR PLANS MAY NOT BE TO SCALE AND MAY NOT REFLECT EXISTING CONDITIONS AND SHALL NOT BE RELIED UPON AS SUCH THESE DRAWINGS ARE DESIGN INTENT AND ARE AN EXHIBIT TO THE LEASE