


3rd FLOOR
KEY PLAN

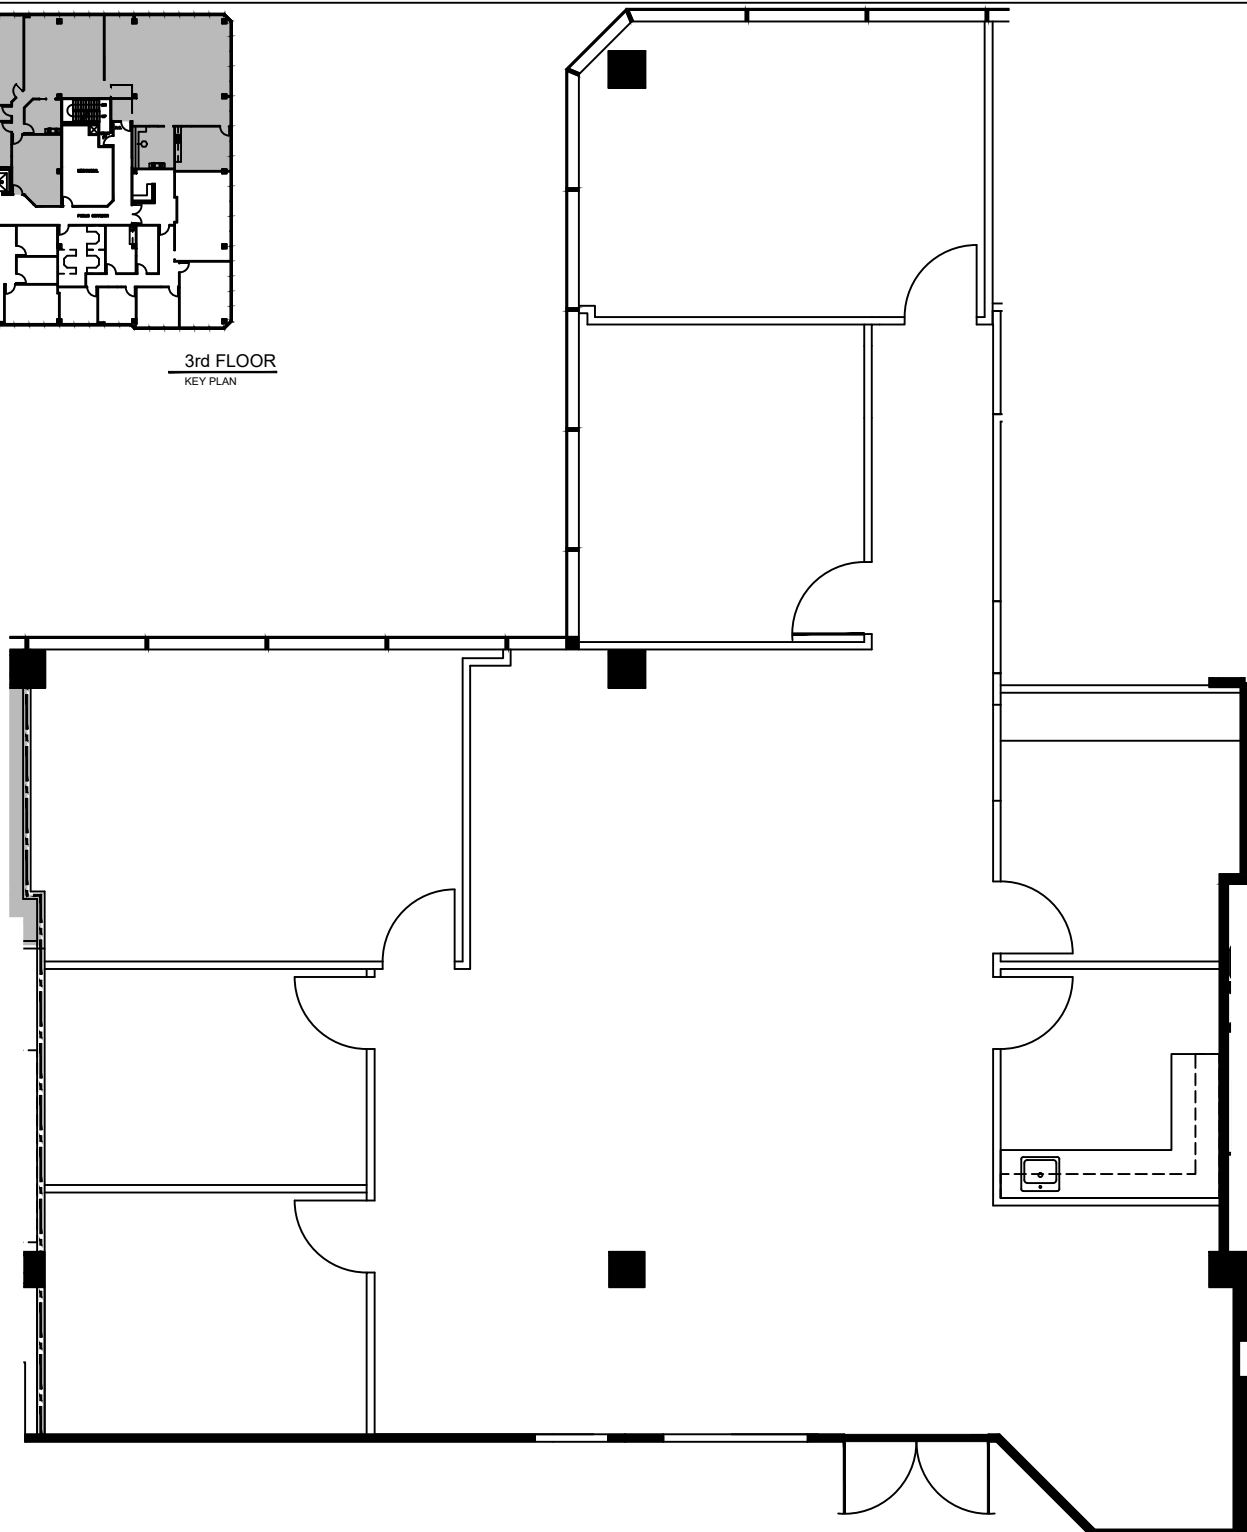

**SUITE 305
2,485 NRA**

1 FLOOR PLAN
SCALE: 1/8"=1'-0"

HARTMAN MANAGEMENT
2909 HILLCROFT, SUITE 420
HOUSTON, TX 77057



| LEGEND | |
|--------------------|-------------|
| EXISTING | NEW LOW DEM |
| WALLS | --- |
| NEW/RELOCATED DOOR | N/R |

| ISSUE DATES | |
|-------------|------------|
| NO. | DATE |
| 1 | 07-27-2020 |
| | |
| | |
| | |
| | |
| | |
| | |
| | |
| | |

616 FM 1960 WEST
616 FM 1960 HOUSTON, TX 77090
SUITE 305

| | |
|-----------------|------------------|
| PROJECT: | 616 FM 1960 WEST |
| PLOTTING SCALE: | 1/8" = 1'-0" |
| CHECKED BY: | WM |
| FILE NAME: | 616 FM 1960 WEST |
| DRAWN BY: | WM |

SHEET TITLE
EXISTING PLAN

SHEET NUMBER
EX-1

FLOOR PLANS MAY NOT BE TO SCALE AND MAY NOT REFLECT EXISTING CONDITIONS AND SHALL NOT BE RELIED UPON AS SUCH THESE DRAWINGS ARE DESIGN INTENT AND ARE AN EXHIBIT TO THE LEASE