





LEGEND

EXISTING WALLS	NEW WALLS	NEW RELOCATED DOOR	NEW RELOCATED DOOR (NRA)
EXISTING LOW	NEW LOW	EXISTING DEMO	NEW DEMO

ISSUE DATES

03-09-2021	ISSUE
	REVIEW

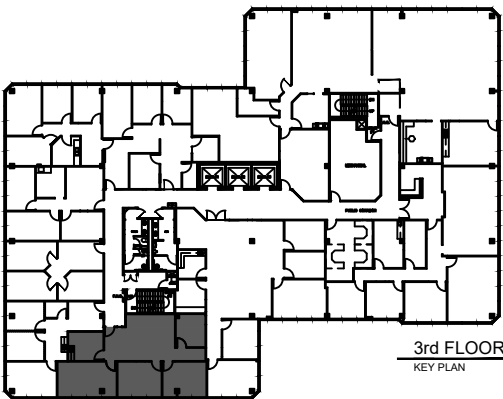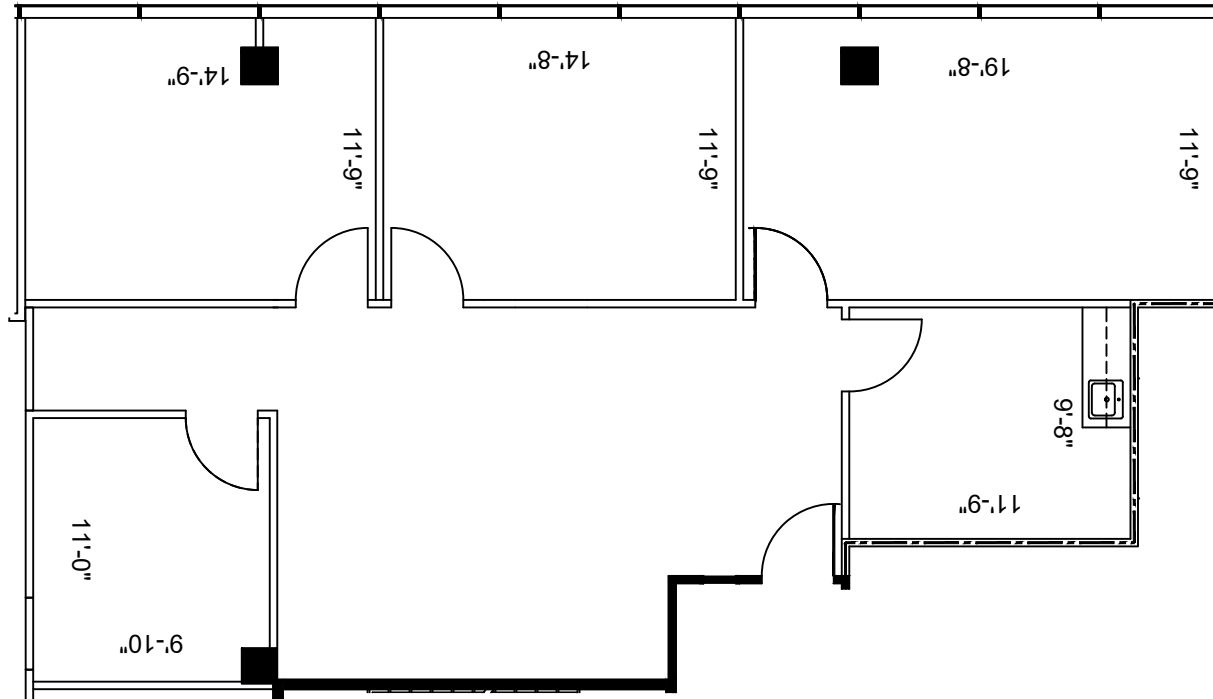

616 FM 1960 WEST  
 616 FM 1960 HOUSTON, TX 77090  
 SUITE 310

**SUITE 310**  
**1,450 NRA**

**1 FLOOR PLAN**  
 SCALE: 1/8"=1'-0"

PROJECT:	616 FM 1960 WEST
PLOTTED BY:	WM
CHECKED BY:	WM
FILE NAME:	616 FM 1960 WEST

SHEET TITLE  
**EXISTING PLAN**

SHEET NUMBER  
**EX-1**

FLOOR PLANS MAY NOT BE TO SCALE AND MAY NOT REFLECT EXISTING CONDITIONS AND SHALL NOT BE RELIED UPON AS SUCH THESE DRAWINGS ARE DESIGN INTENT AND ARE AN EXHIBIT TO THE LEASE