



LEGEND	
EXISTING WALLS	---
NEW WALLS	---
EXISTING DOOR	---
NEW DOOR	---
EXISTING LOW DEMO	---
NEW LOW DEMO	---
NEW RELOCATED DOOR	N/R



ISSUE DATES	
1	07-27-2020 ISSUE FOR REVIEW

616 FM 1960 WEST
 616 FM 1960 HOUSTON, TX 77090
 SUITE 330

PROJECT:	616 FM 1960 WEST
PLATT SCALE:	3/16" = 1'-0"
CHECKED BY:	WM
DRAWN BY:	WM
FILE NAME:	616 FM 1960 WEST

SHEET TITLE
EXISTING PLAN

SHEET NUMBER
EX-1

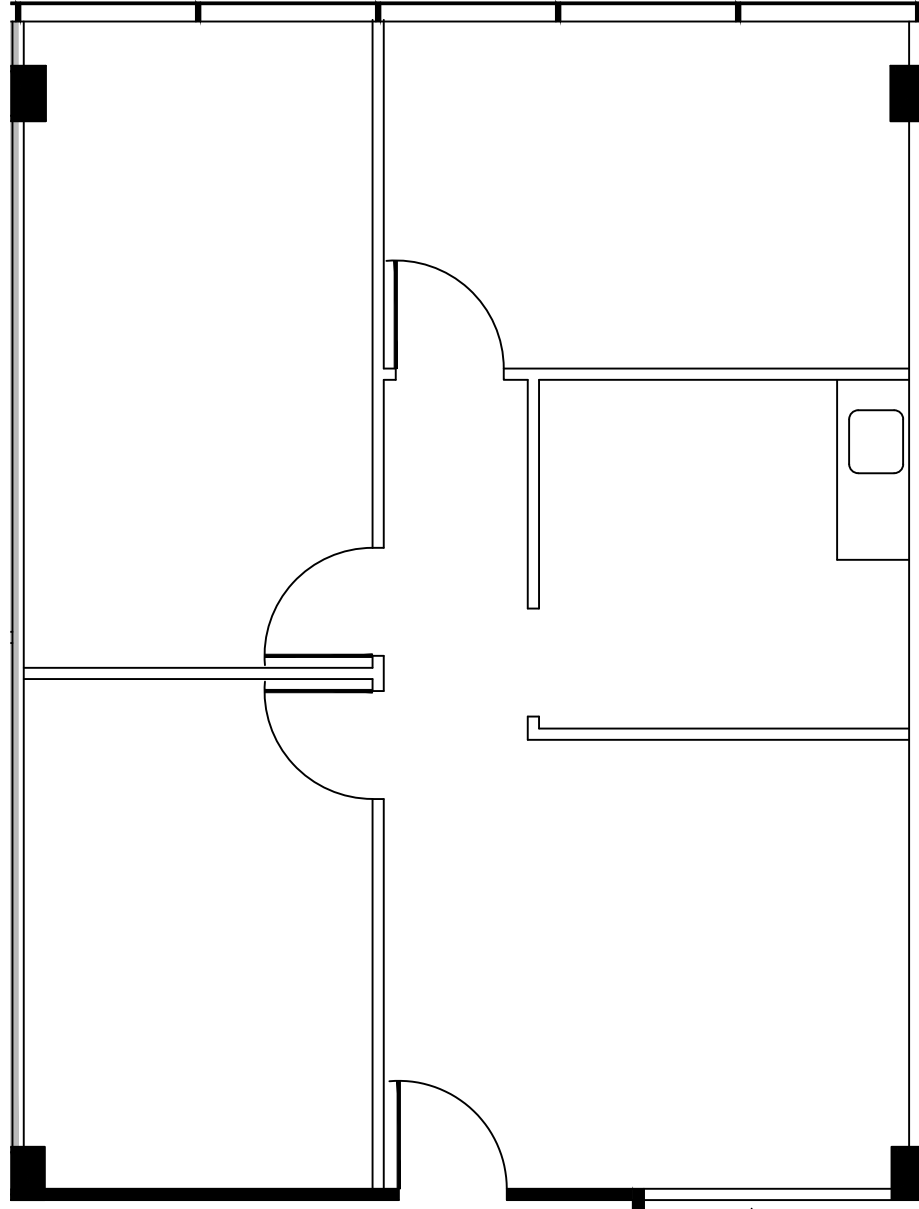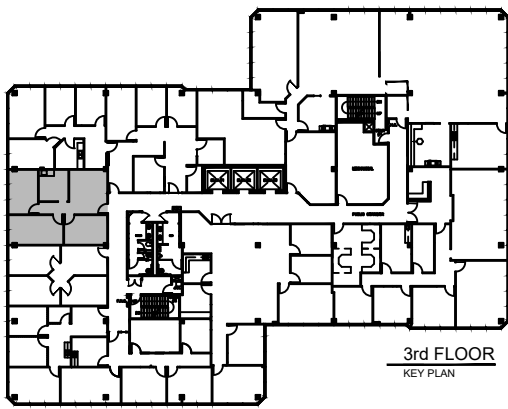

**SUITE 330
 952 NRA**

1 FLOOR PLAN
 SCALE: 3/16"=1'-0"

FLOOR PLANS MAY NOT BE TO SCALE AND MAY NOT REFLECT EXISTING CONDITIONS AND SHALL NOT BE RELIED UPON AS SUCH THESE DRAWINGS ARE DESIGN INTENT AND ARE AN EXHIBIT TO THE LEASE