





LEGEND

EXISTING WALLS	NEW WALLS	LOW DEMO WALLS
NEW RELOCATED DOOR	N/A	

ISSUE DATES

1	07-27-2020	ISSUING REVIEW

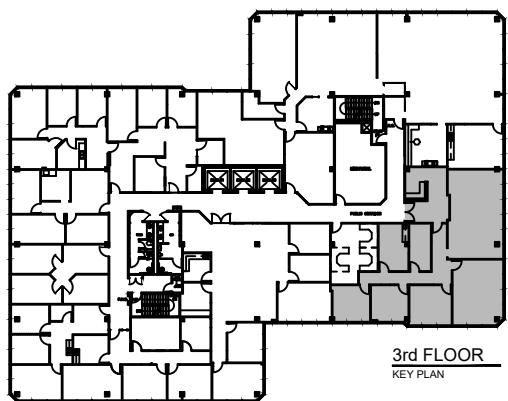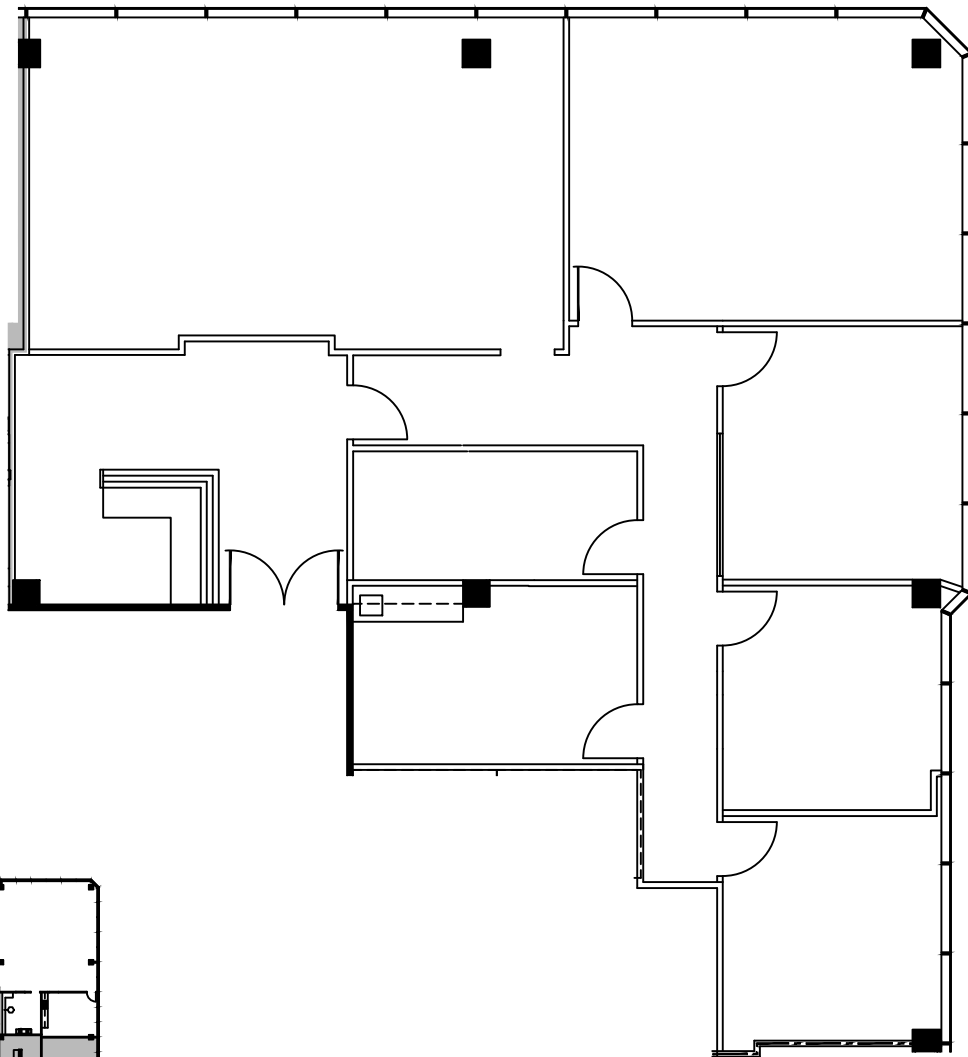

SUITE 380
2,379 NRA

1 FLOOR PLAN
 SCALE: 1/8"=1'-0"

FLOOR PLANS MAY NOT BE TO SCALE AND MAY NOT REFLECT EXISTING CONDITIONS AND SHALL NOT BE RELIED UPON AS SUCH THESE DRAWINGS ARE DESIGN INTENT AND ARE AN EXHIBIT TO THE LEASE

616 FM 1960 WEST
 616 FM 1960 HOUSTON, TX 77090
 SUITE 380

PROJECT:	616 FM 1960 WEST
PLOTTED BY:	WM
CHECKED BY:	WM
FILE NAME:	616 FM 1960 WEST

SHEET TITLE
EXISTING PLAN

SHEET NUMBER
EX-1