





LEGEND

EXISTING WALLS	EXISTING WALLS	NEW WALLS	NEW WALLS	NEW WALLS	NEW WALLS
NEW RELOCATED DOOR	N/R				

ISSUE DATES

NO.	DATE	REVISION
1	09-03-2020	ISSUING REVIEW
2	09-09-2020	ISSUING REVIEW
3	09-09-2020	ISSUING REVIEW

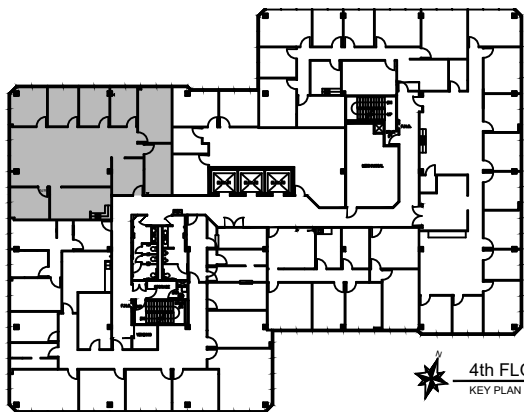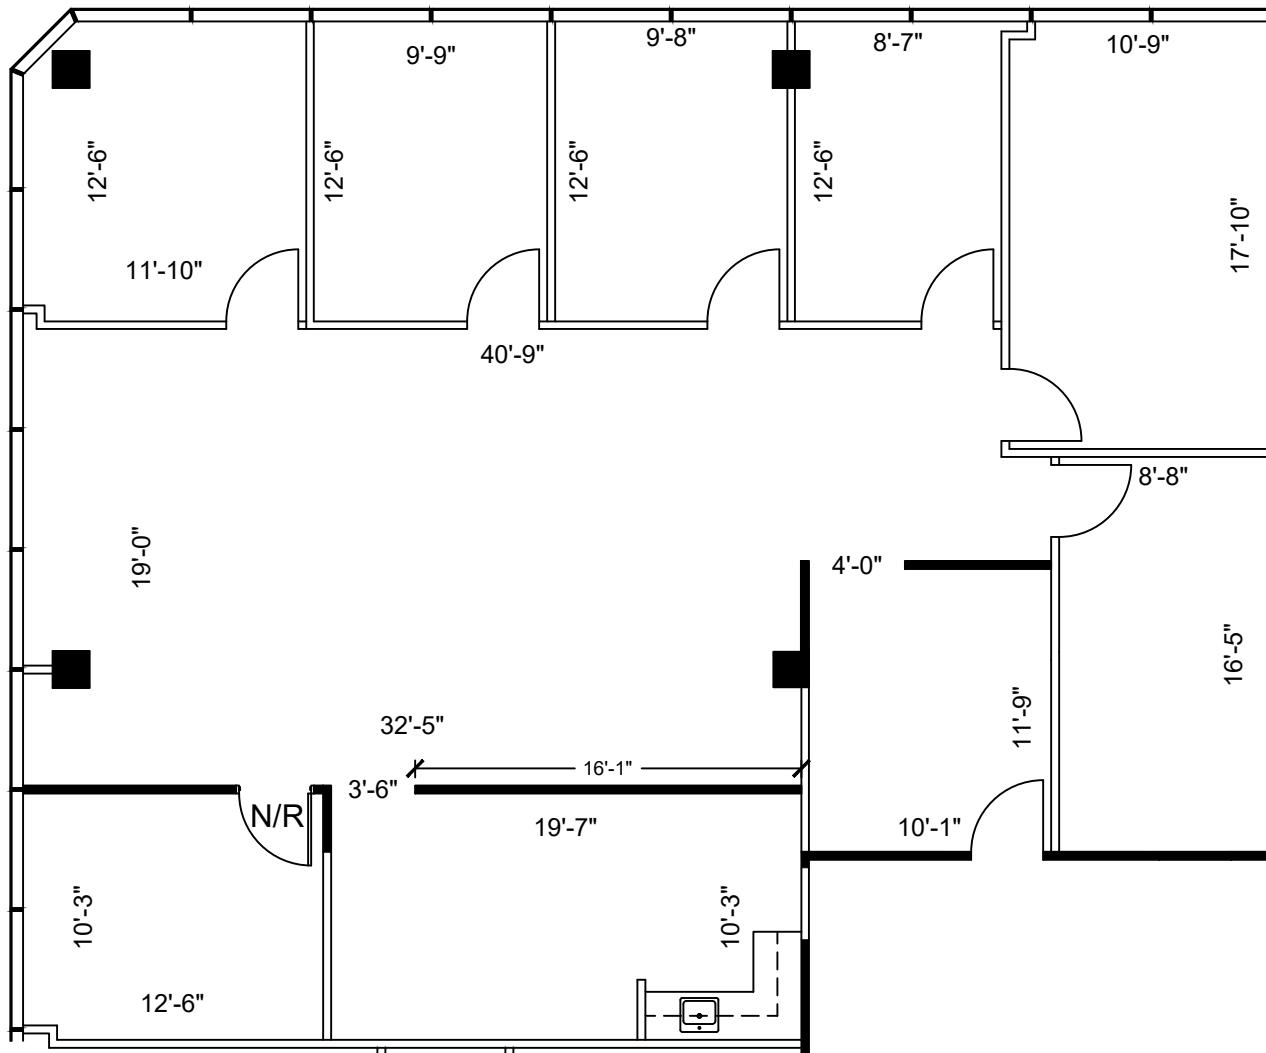

4th FLOOR
KEY PLAN

SUITE 420
2,437 NRA

1 FLOOR PLAN
SCALE: 1/8"=1'-0"

FLOOR PLANS MAY NOT BE TO SCALE AND MAY NOT REFLECT EXISTING CONDITIONS AND SHALL NOT BE RELIED UPON AS SUCH THESE DRAWINGS ARE DESIGN INTENT AND ARE AN EXHIBIT TO THE LEASE

616 FM 1960
616 FM 1960, HOUSTON, TX 77090
SUITE 420

PROJECT:	616 FM 1960
PLLOT SCALE:	1/8" = 1'-0"
CHECKED BY:	WM
FILE NAME:	616 FM 1960

SHEET TITLE
SCHEMATIC DESIGN

SHEET NUMBER
SD-1