



LEGEND

EXISTING WALLS	NEW WALLS	LOW WALLS	DEMOLISHED WALLS
NEW/RELOCATED DOOR	N/R		

ISSUE DATES



1	10-08-2020	LEASING REVIEW
---	------------	----------------

616 FM 1960 WEST
 616 FM 1960 WEST, HOUSTON, TX 77090
 SUITE 455

PROJECT:	616 FM 1960
PLLOT SCALE:	1/8" = 1'-0"
CHECKED BY:	WM
FILE NAME:	616 FM 1960

SHEET TITLE
 EXISTING PLAN

SHEET NUMBER
 EX-1

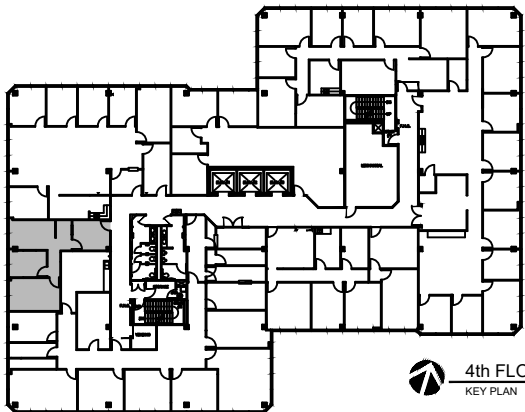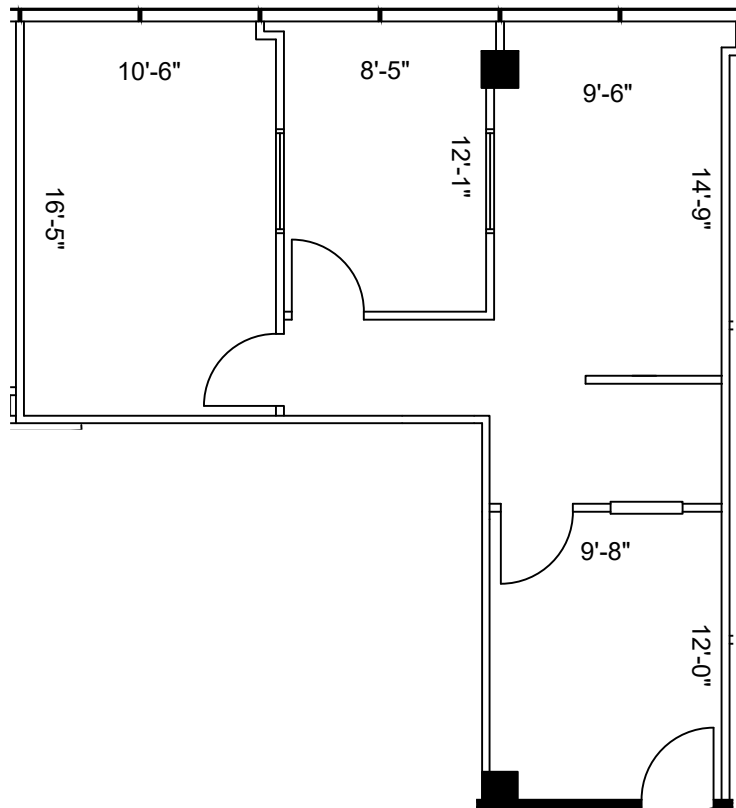

4th FLOOR
 KEY PLAN

SUITE 455
 767 NRA

1 FLOOR PLAN
 SCALE: 1/8"=1'-0"

FLOOR PLANS MAY NOT BE TO SCALE AND MAY NOT REFLECT EXISTING CONDITIONS AND SHALL NOT BE RELIED UPON AS SUCH THESE DRAWINGS ARE DESIGN INTENT AND ARE AN EXHIBIT TO THE LEASE