



LEGEND

EXISTING WALLS	NEW WALLS	NEW RELOCATED DOOR	NEW RELOCATED DOOR (N/A)

ISSUE DATES



NO.	DATE	REVISION
1	07-01-2020	LEASING REVIEW

616 FM 1960 WEST
 616 FM 1960 HOUSTON, TX 77090
 SUITE 500

PROJECT:	616 FM 1960 WEST
PLAT SCALE:	1/8" = 1'-0"
CHECKED BY:	WM
FILE NAME:	616 FM 1960 WEST
DRAWN BY:	WM

SHEET TITLE
 EXISTING PLAN

SHEET NUMBER
 EX-1

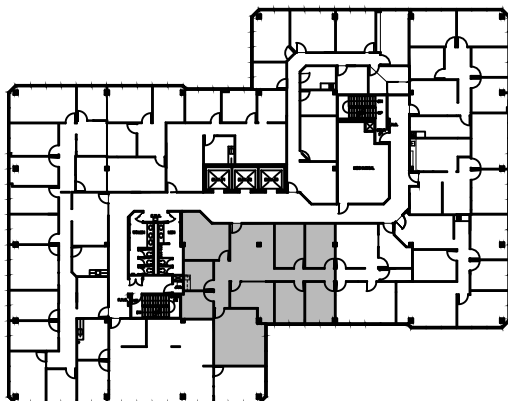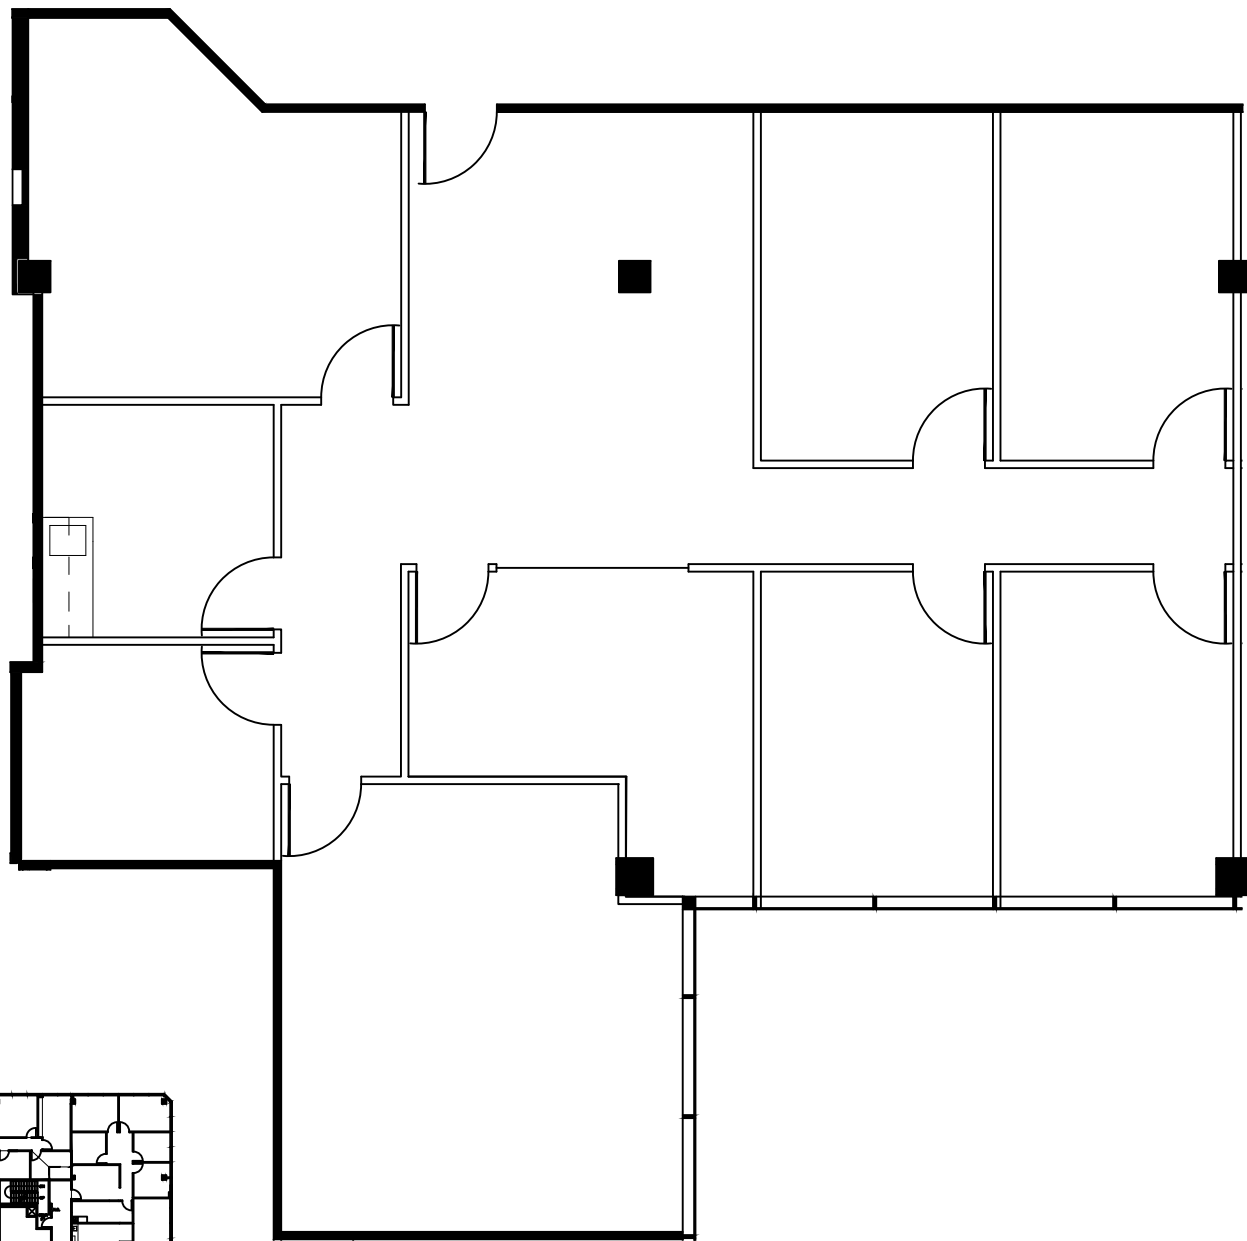

5th FLOOR
 KEY PLAN

SUITE 500
2,255 NRA

1 FLOOR PLAN
 SCALE: 1/8"=1'-0"

FLOOR PLANS MAY NOT BE TO SCALE AND MAY NOT REFLECT EXISTING CONDITIONS AND SHALL NOT BE RELIED UPON AS SUCH THESE DRAWINGS ARE DESIGN INTENT AND ARE AN EXHIBIT TO THE LEASE