



LEGEND

EXISTING	NEW	LOW	DEMO
WALLS			
NEW/RELOCATED DOOR			

ISSUE DATES



ISSUE	DATE	REVISION
1	04-25-2022	ISSUE FOR REVIEW

616 FM 1960 WEST
 616 FM 1960 HOUSTON, TX 77090
 SUITE 530

PROJECT:	616 FM 1960 WEST
PLOTTED:	04/25/2022 10:08 AM
CHECKED BY:	WM
FILE NAME:	616 FM 1960 WEST

SHEET TITLE
 EXISTING PLAN

SHEET NUMBER
 EX-1

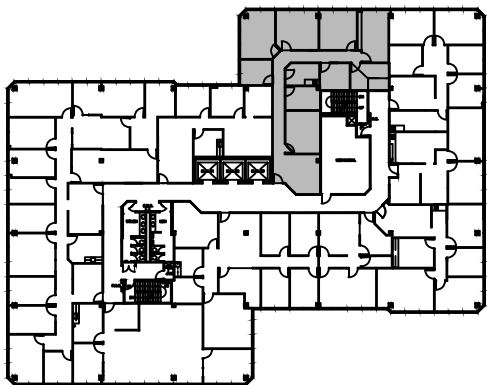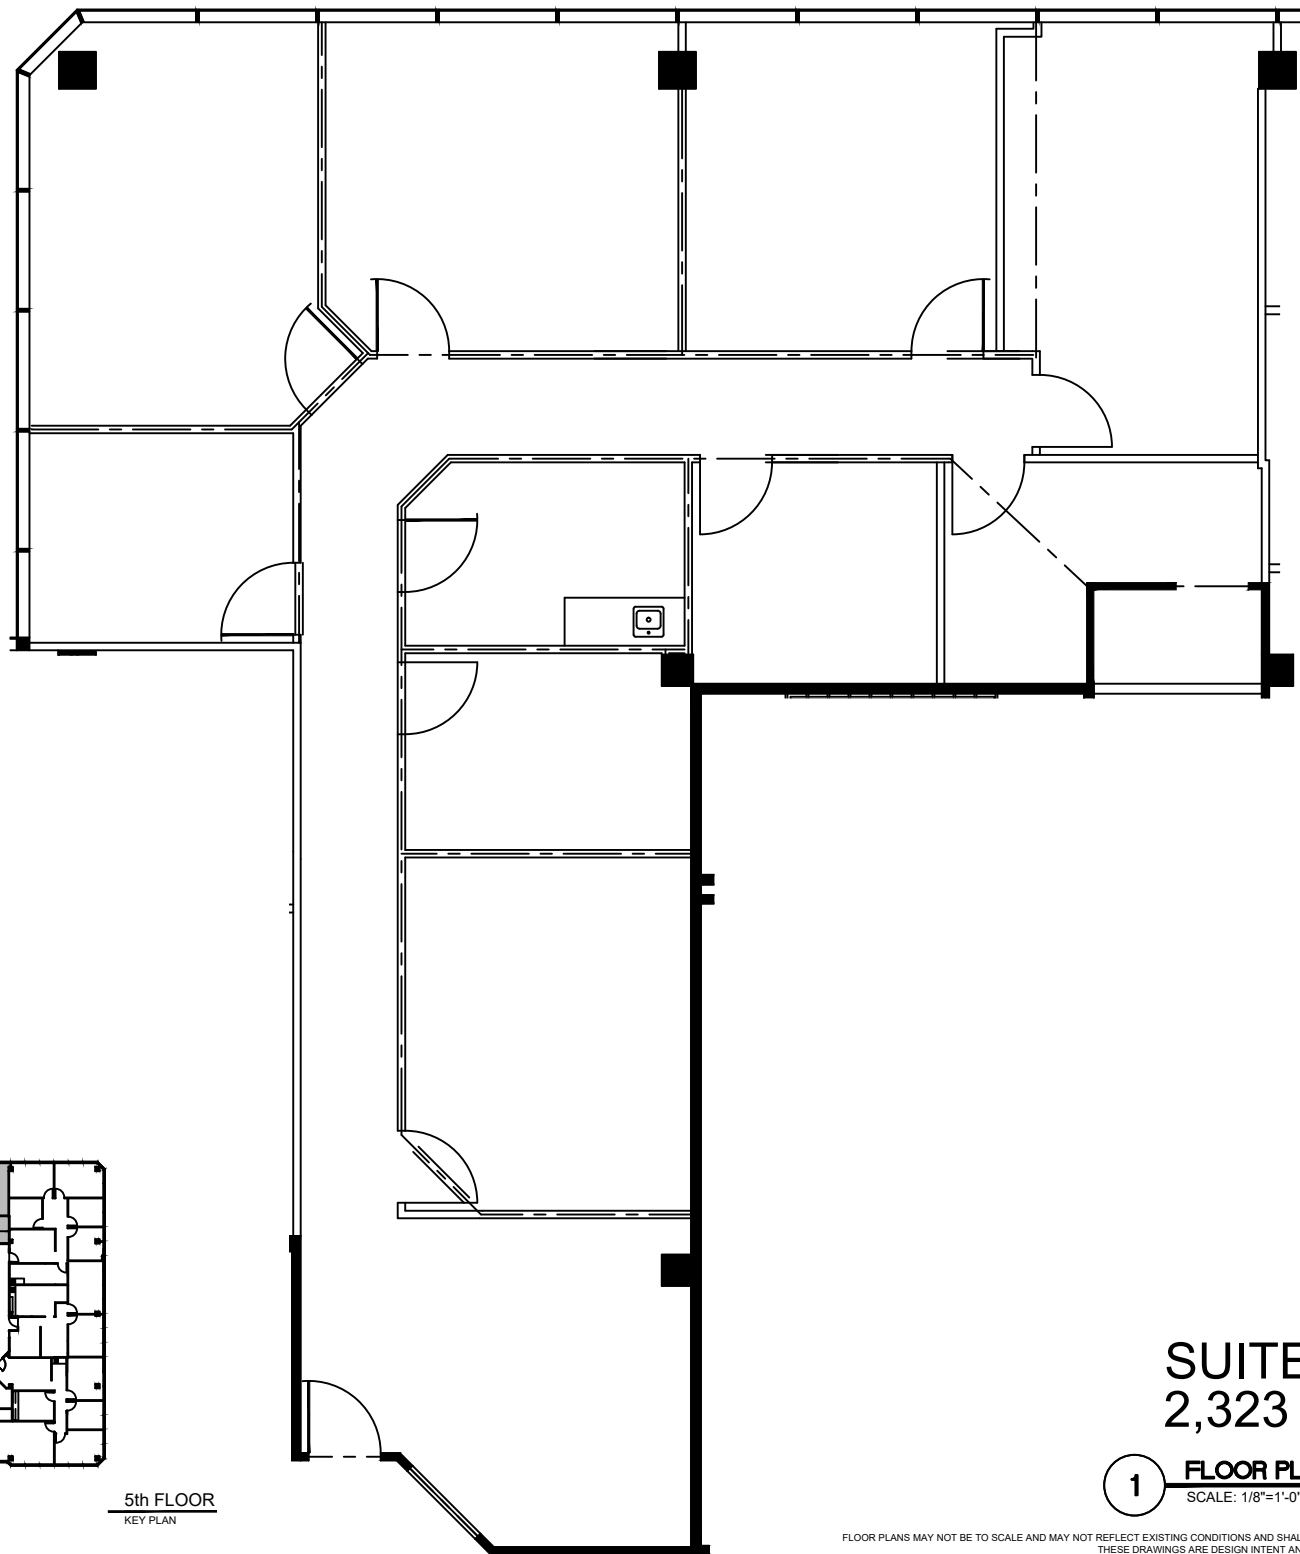

5th FLOOR
 KEY PLAN

SUITE 530
 2,323 NRA

1 FLOOR PLAN
 SCALE: 1/8"=1'-0"

FLOOR PLANS MAY NOT BE TO SCALE AND MAY NOT REFLECT EXISTING CONDITIONS AND SHALL NOT BE RELIED UPON AS SUCH THESE DRAWINGS ARE DESIGN INTENT AND ARE AN EXHIBIT TO THE LEASE