



LEGEND	
EXISTING WALLS	NEW WALLS
NEW RELOCATED DOOR	NEW WIRE
LOW	DEMO



ISSUE DATES	
1	03-09-2021
	ISSUE REVIEW

616 FM 1960 WEST  
 616 FM 1960 HOUSTON, TX 77090  
 SUITE 575

PROJECT:	616 FM 1960 WEST
PLT SCALE:	3/32" = 1'-0"
SHEET SIZE:	8.5 X 11
CHECKED BY:	WM
DRAWN BY:	WM
FILE NAME:	616 FM 1960 WEST

SHEET TITLE  
 EXISTING PLAN

SHEET NUMBER  
 EX-1

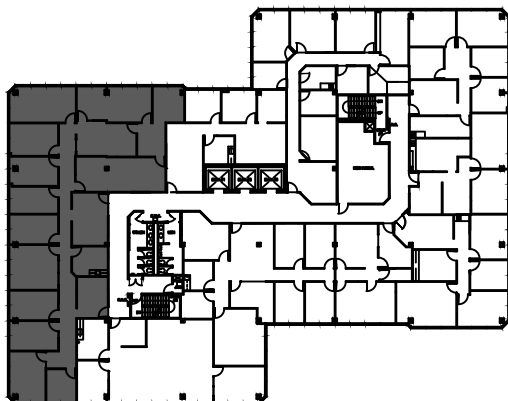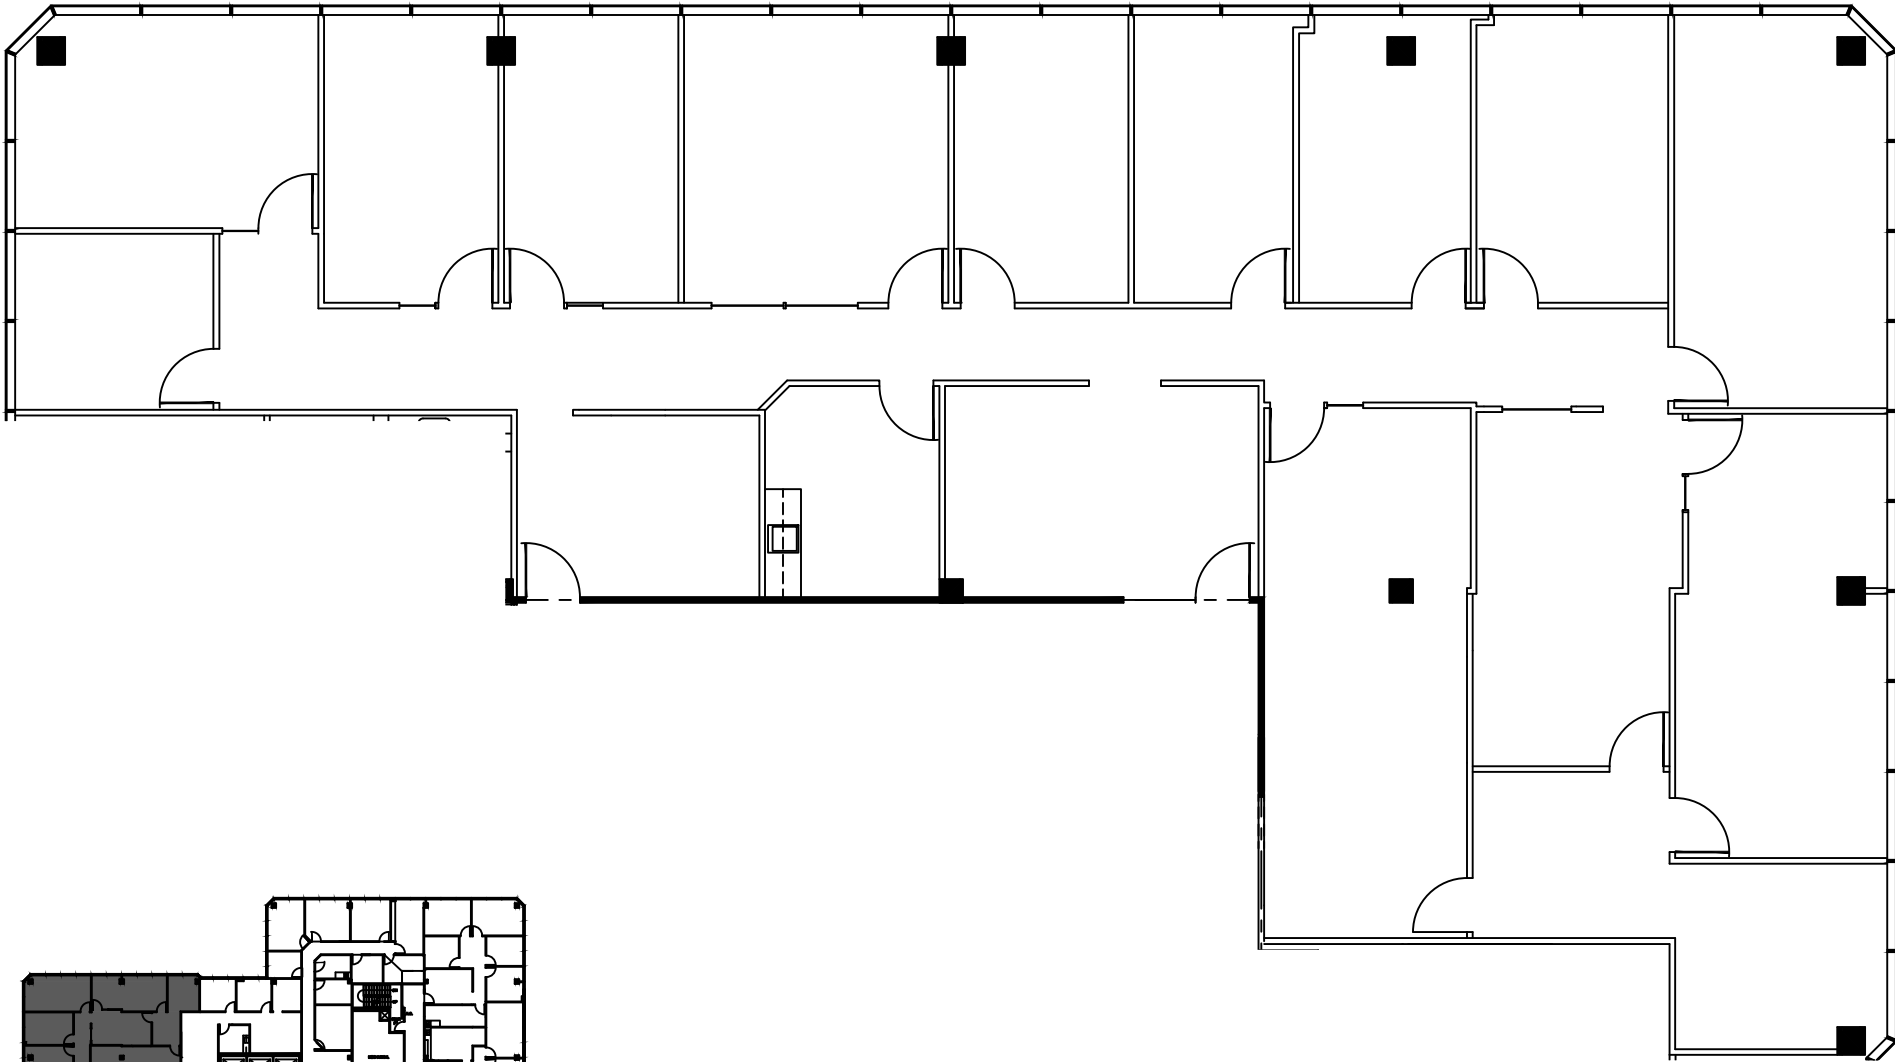

5th FLOOR  
 KEY PLAN

**1** SUITE 575  
 4,567 NRA  
 FLOOR PLAN  
 SCALE: 3/32"=1'-0"

FLOOR PLANS MAY NOT BE TO SCALE AND MAY NOT REFLECT EXISTING CONDITIONS AND SHALL NOT BE RELIED UPON AS SUCH THESE DRAWINGS ARE DESIGN INTENT AND ARE AN EXHIBIT TO THE LEASE