



LEGEND	
EXISTING WALLS	NEW WALLS
EXISTING DOOR	NEW DOOR
EXISTING LOW PARTITION	NEW LOW PARTITION
EXISTING DEMO WALL	NEW DEMO WALL
NEW RELOCATED DOOR	



ISSUE DATES		
1	11-05-20	ISSUE FOR REVIEW

616 FM 1960 WEST  
 616 FM 1960 HOUSTON, TX 77090  
 SUITE 700

PROJECT:	616 FM 1960 WEST
PLANT SCALE:	1/8" = 1'-0"
SHEET SIZE:	8.5 X 11
CHECKED BY:	WM
DRAWN BY:	WM
FILENAME:	616 FM 1960 WEST

SHEET TITLE  
**EXISTING FLOOR PLAN**

SHEET NUMBER  
**EX-1**

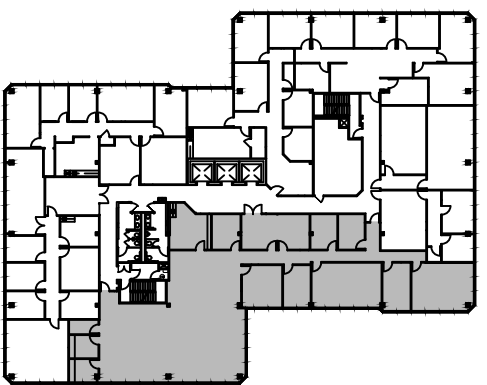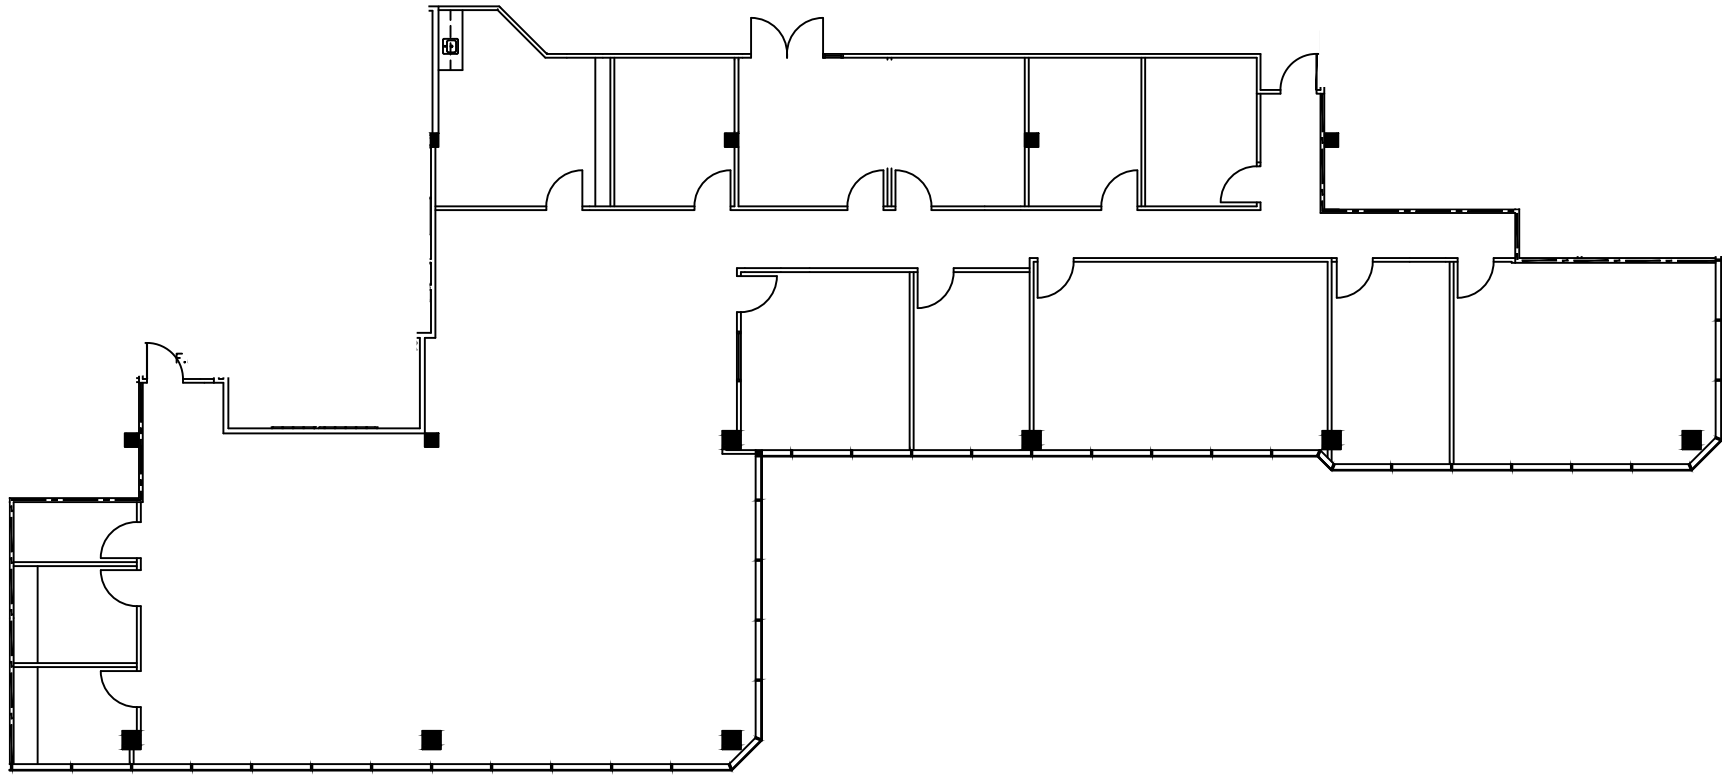

7th FLOOR  
 KEY PLAN

**1 FLOOR PLAN**  
 SCALE: 1/8"=1'-0"

FLOOR PLANS MAY NOT BE TO SCALE AND MAY NOT REFLECT EXISTING CONDITIONS AND SHALL NOT BE RELIED UPON AS SUCH THESE DRAWINGS ARE DESIGN INTENT AND ARE AN EXHIBIT TO THE LEASE