



LEGEND	
EXISTING WALLS	NEW WALLS
EXISTING DOORS	NEW DOORS
EXISTING WINDOWS	NEW WINDOWS
EXISTING CEILING	NEW CEILING
EXISTING FLOOR	NEW FLOOR
EXISTING DEMO	NEW DEMO
NEW RELOCATED DOOR	N/R

ISSUE DATES



NO.	DATE	REVISION
1	03-09-2021	LEASING REVIEW

616 FM 1960 WEST
 616 FM 1960 HOUSTON, TX 77090
 SUITE 770

PROJECT:	691-616 FM 1960 WEST
PLOTTED SCALE:	1/8"=1'-0"
SHEET SIZE:	8.5 X 11
CHECKED BY:	WM
DRAWN BY:	WM
FILE NAME:	691-616 FM 1960 WEST

SHEET TITLE
 EXISTING
 PLAN

SHEET NUMBER
 EX-1

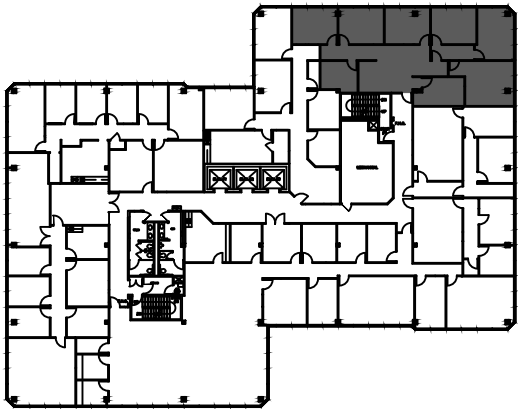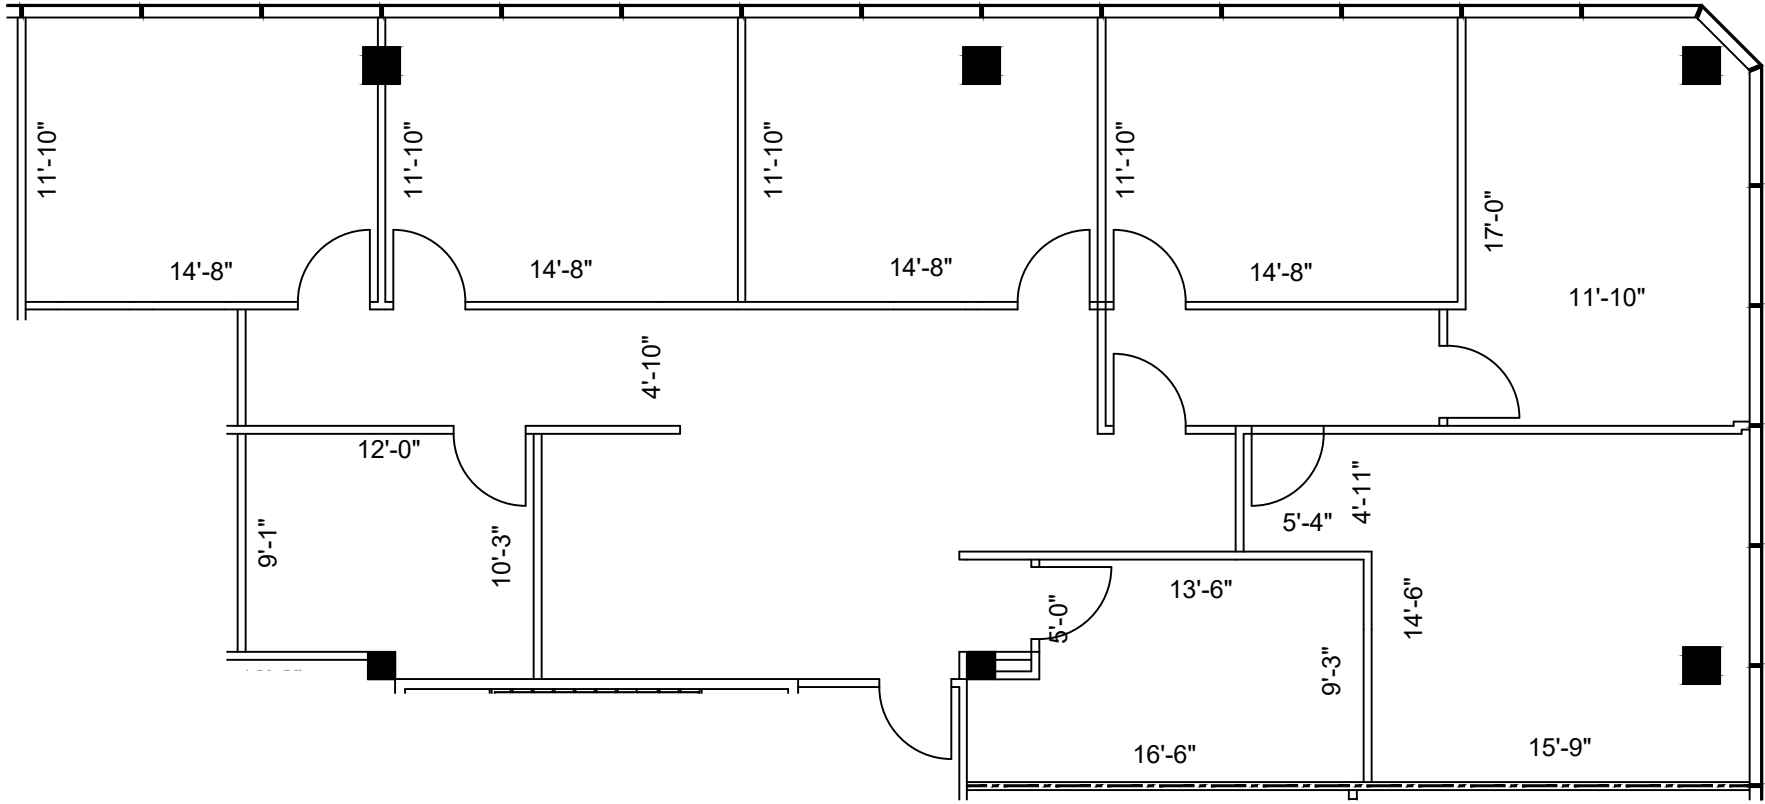

SUITE 770 2,346 NRA

FLOOR PLAN

SCALE: 1/8"=1'-0"

FLOOR PLANS MAY NOT BE TO SCALE AND MAY NOT REFLECT EXISTING CONDITIONS AND SHALL NOT BE RELIED UPON AS SUCH THESE DRAWINGS ARE DESIGN INTENT AND ARE AN EXHIBIT TO THE LEASE