



LEGEND

EXISTING WALLS	NEW WALLS	LOW DEMO	DEMOS
NEW RELOCATED DOOR	NRA		

ISSUE DATES

1	03-09-2021	ISSUE REVIEW



616 FM 1960 WEST
616 FM 1960 HOUSTON, TX 77090
SUITE 775

PROJECT:	616 FM 1960 WEST
PLLOT SCALE:	1/8" = 1'-0"
CHECKED BY:	WM
FILE NAME:	616 FM 1960 WEST
SHEET SIZE:	8.5 X 11
DRAWN BY:	WM

SHEET TITLE
EXISTING PLAN

SHEET NUMBER

EX-1

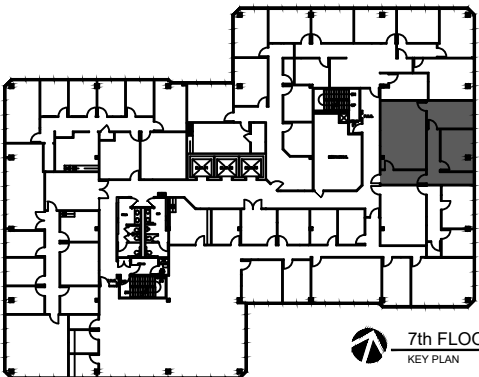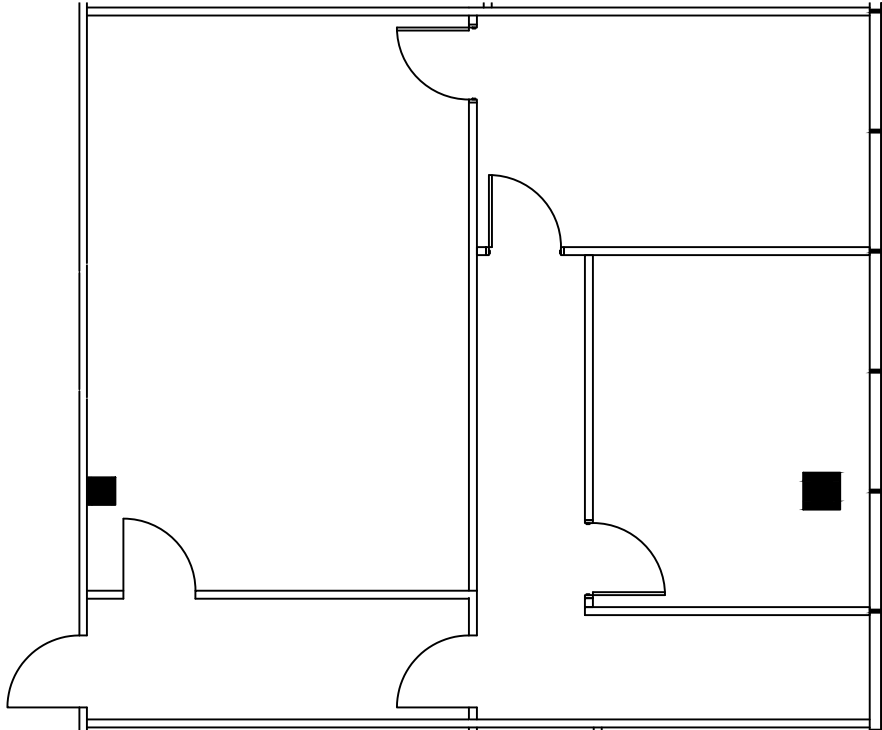

7th FLOOR
KEY PLAN

1 SUITE 775
1,134 NRA
FLOOR PLAN
SCALE: 1/8"=1'-0"

FLOOR PLANS MAY NOT BE TO SCALE AND MAY NOT REFLECT EXISTING CONDITIONS AND SHALL NOT BE RELIED UPON AS SUCH THESE DRAWINGS ARE DESIGN INTENT AND ARE AN EXHIBIT TO THE LEASE