



LEGEND

EXISTING WALLS	NEW WALLS	LOW WALLS	DEMOLISHED WALLS
EXISTING DOORS	NEW DOORS	RELOCATED DOORS	N/A

ISSUE DATES


1	08-20-2021	ISSUE
		REVIEW

616 FM 1960 WEST
 616 FM 1960 HOUSTON, TX 77090
 SUITE 240


PROJECT:	616 FM 1960 WEST
PLOTTING SCALE:	1/8" = 1'-0"
CHECKED BY:	WM
FILE NAME:	616 FM 1960 WEST
DRAWN BY:	WM

SHEET TITLE
 EXISTING PLAN

SHEET NUMBER
 EX-1

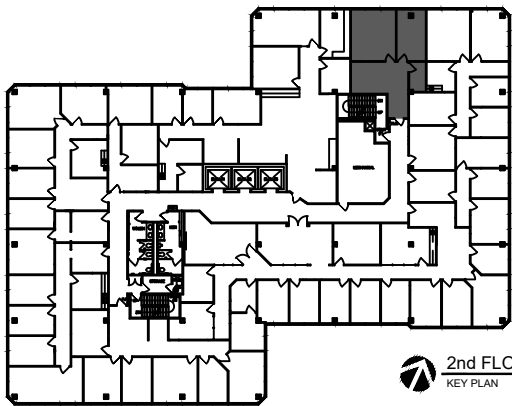

2nd FLOOR
 KEY PLAN

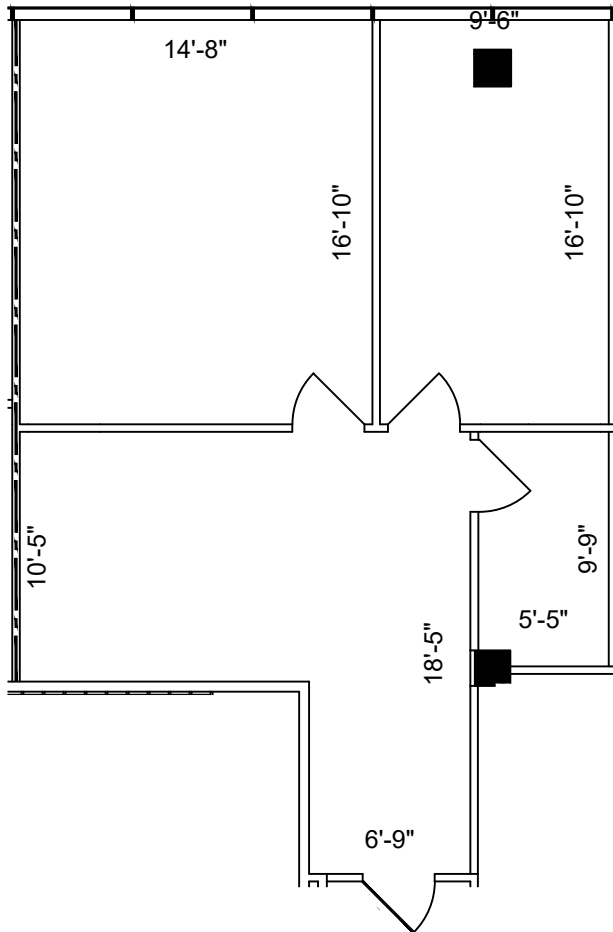

SUITE 240
 870 NRA

1 FLOOR PLAN
 SCALE: 1/8"=1'-0"

FLOOR PLANS MAY NOT BE TO SCALE AND MAY NOT REFLECT EXISTING CONDITIONS AND SHALL NOT BE RELIED UPON AS SUCH THESE DRAWINGS ARE DESIGN INTENT AND ARE AN EXHIBIT TO THE LEASE