



LEGEND

EXISTING WALLS	NEW WALLS	NEW RELOCATED DOOR	LOW DEMO	DEMOS
(Symbol)	(Symbol)	(Symbol)	(Symbol)	(Symbol)

ISSUE DATES


DATE	ISSUE	REVIEW
01-19-2022	1	ISSUE

616 FM 1960 WEST  
 616 FM 1960 HOUSTON, TX 77090  
 SUITE 290


PROJECT:	616 FM 1960 WEST
PLOTTED:	1/8" = 1'-0"
CHECKED BY:	WM
FILE NAME:	616 FM 1960 WEST
DRAWN BY:	WM

SHEET TITLE  
 EXISTING  
 PLAN

SHEET NUMBER  
 EX-1

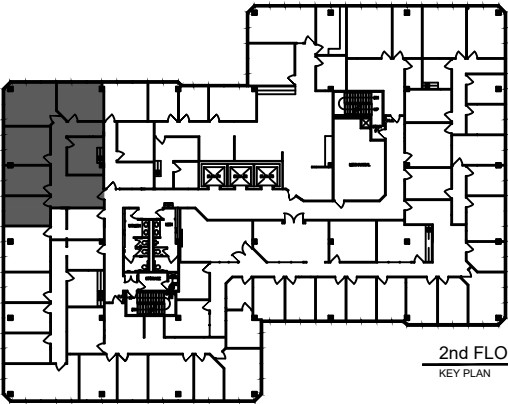

2nd FLOOR  
 KEY PLAN

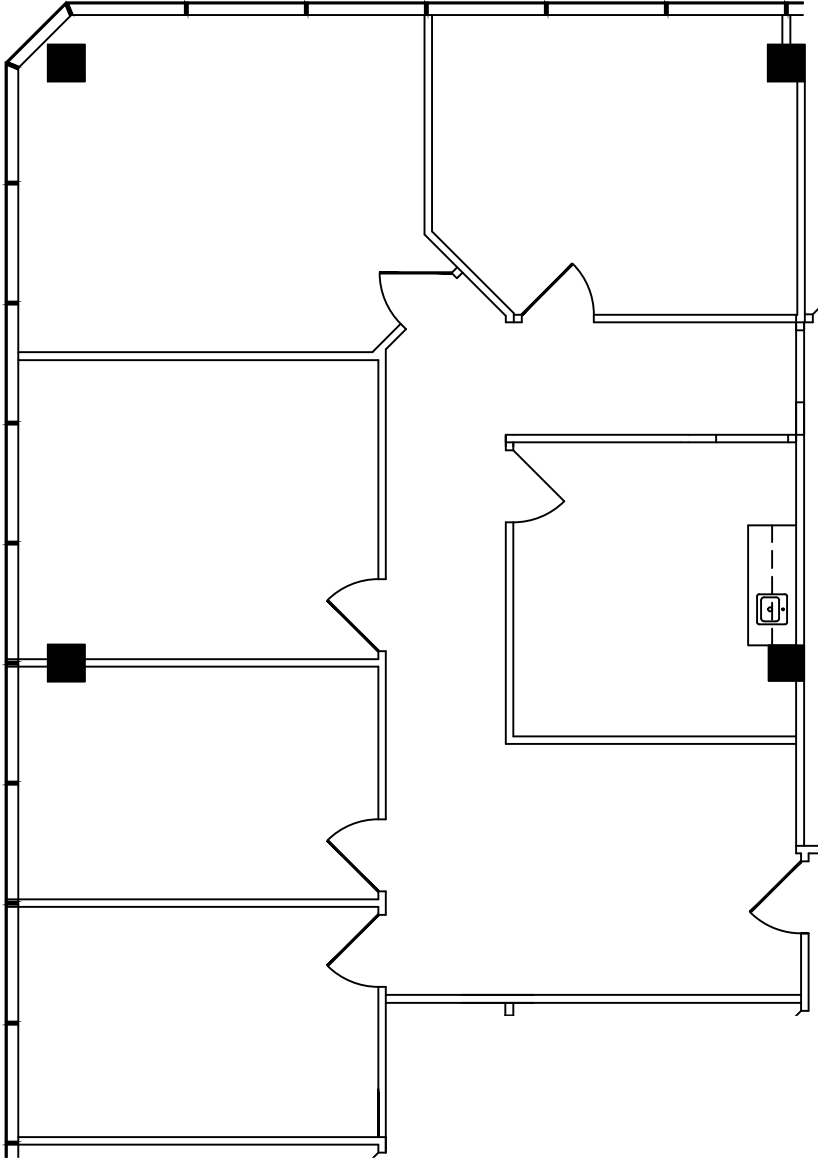

SUITE 290  
 1,699 NRA

FLOOR PLAN

SCALE: 1/8"=1'-0"

FLOOR PLANS MAY NOT BE TO SCALE AND MAY NOT REFLECT EXISTING CONDITIONS AND SHALL NOT BE RELIED UPON AS SUCH THESE DRAWINGS ARE DESIGN INTENT AND ARE AN EXHIBIT TO THE LEASE