



LEGEND

EXISTING WALLS	NEW WALLS	LOW DEMO WALLS
NEW/RELOCATED DOOR	N/R	

ISSUE DATES


1	01-13-2022	ISSUE
		REVIEW

616 FM 1960 WEST
616 FM 1960 HOUSTON, TX 77090
SUITE 300


PROJECT:	616 FM 1960 WEST
PLOTTED:	1/8" = 1'-0"
CHECKED BY:	WM
FILE NAME:	616 FM 1960 WEST
DRAWN BY:	WM

SHEET TITLE
SCHEMATIC DESIGN

SHEET NUMBER
SD-1

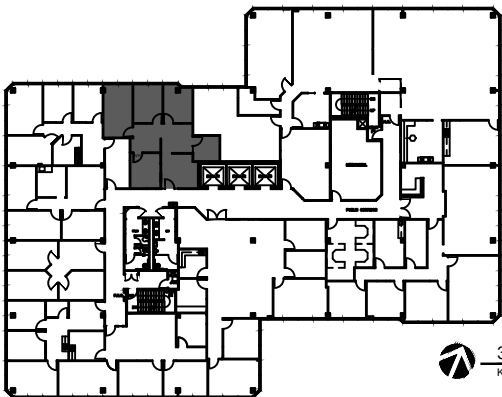

3rd FLOOR
KEY PLAN

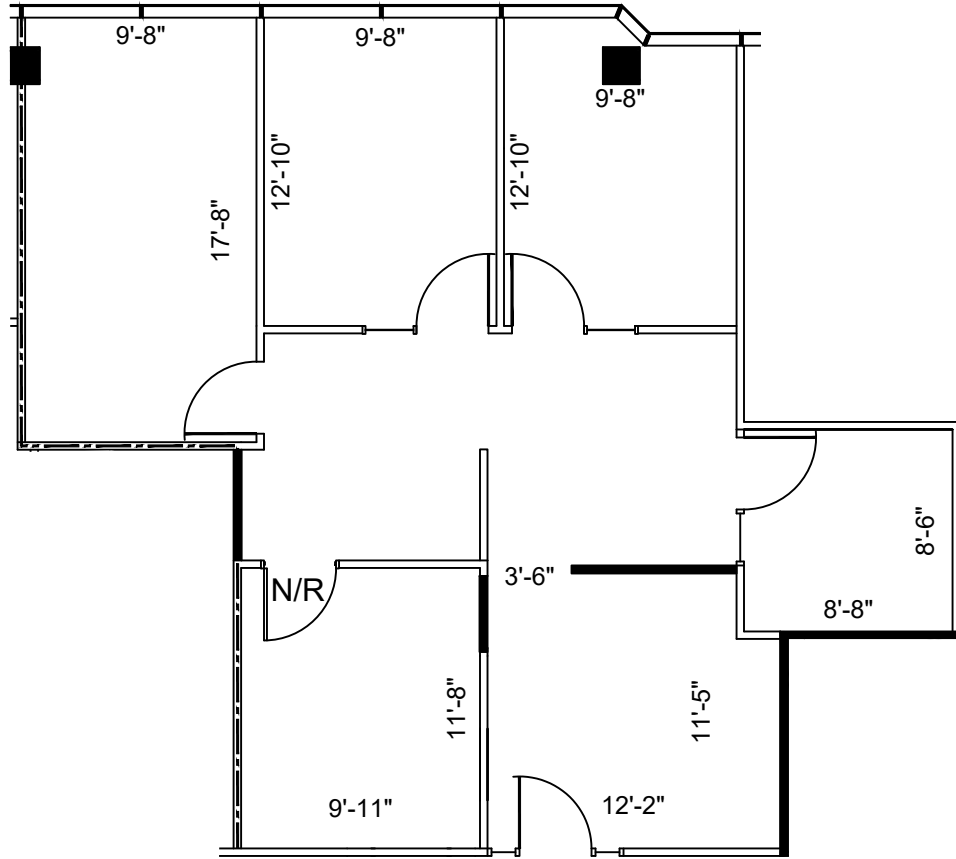

SUITE 300
1,148 NRA

1 FLOOR PLAN
SCALE: 1/8"=1'-0"

FLOOR PLANS MAY NOT BE TO SCALE AND MAY NOT REFLECT EXISTING CONDITIONS AND SHALL NOT BE RELIED UPON AS SUCH THESE DRAWINGS ARE DESIGN INTENT AND ARE AN EXHIBIT TO THE LEASE