



LEGEND

EXISTING WALLS	NEW WALLS	NEW RELOCATED DOOR	LOW DEMO	DEMOS

ISSUE DATES


DATE	DESCRIPTION
09-22-2021	ISSUE FOR REVIEW

616 FM 1960 WEST  
616 FM 1960 HOUSTON, TX 77090  
SUITE 700

PROJECT:	616 FM 1960 WEST
PLOTTED BY:	WM
CHECKED BY:	WM
FILE NAME:	616 FM 1960 WEST

SHEET TITLE  
EXISTING PLAN

SHEET NUMBER  
EX-1

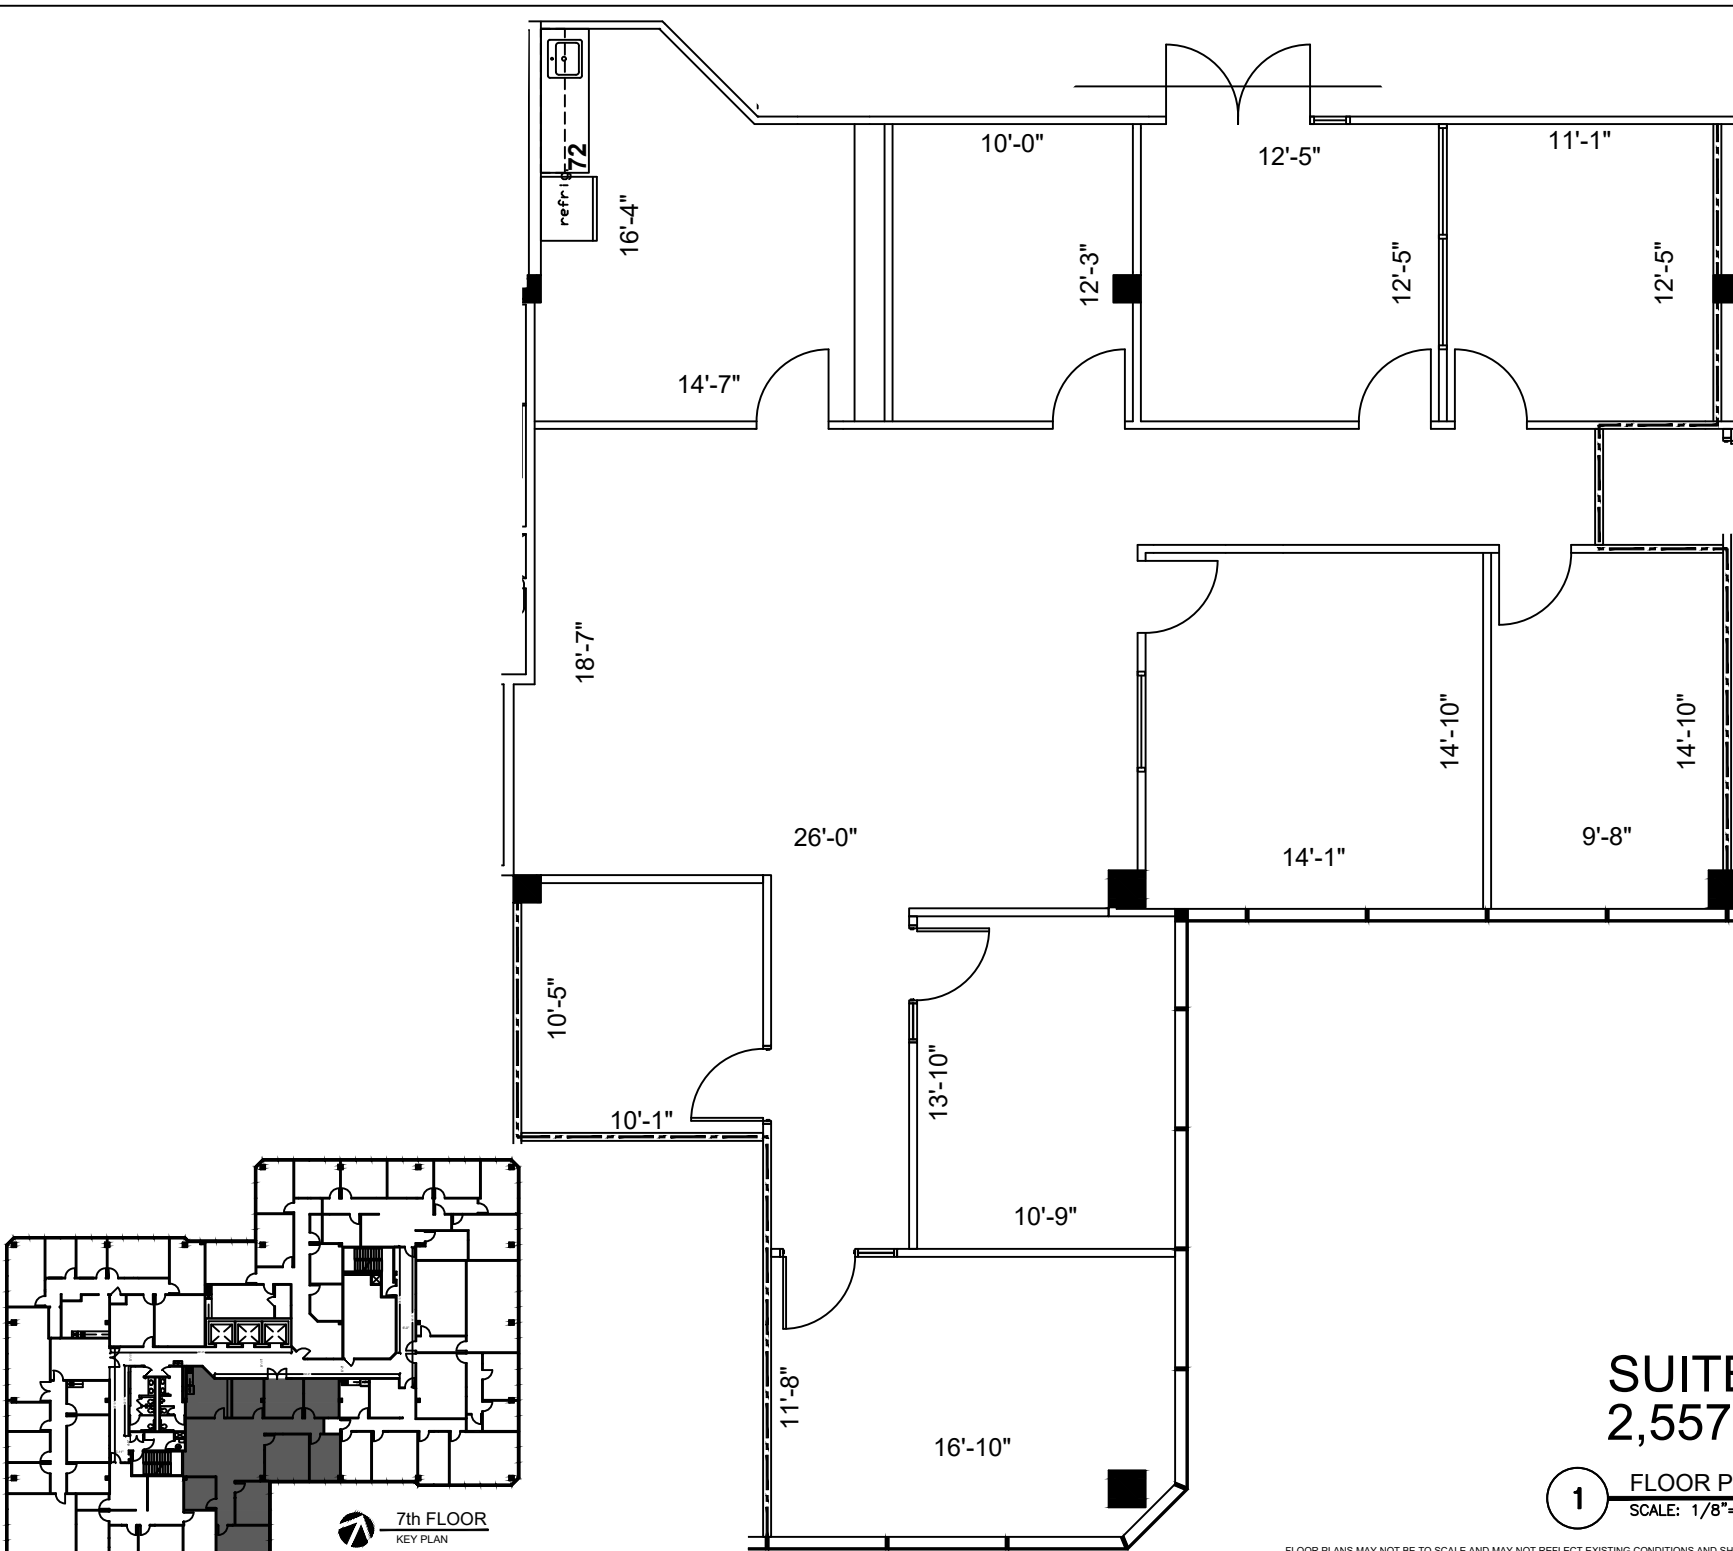

SUITE 700  
2,557 NRA

1 FLOOR PLAN  
SCALE: 1/8"=1'-0"

FLOOR PLANS MAY NOT BE TO SCALE AND MAY NOT REFLECT EXISTING CONDITIONS AND SHALL NOT BE RELIED UPON AS SUCH THESE DRAWINGS ARE DESIGN INTENT AND ARE AN EXHIBIT TO THE LEASE

