



LEGEND

EXISTING WALLS	NEW WALLS	NEW RELOCATED DOOR	LOW DEMO

ISSUE DATES



DATE	DESCRIPTION
09-22-2021	ISSUE FOR REVIEW

616 FM 1960 WEST
 616 FM 1960 HOUSTON, TX 77090
 SUITE 720

PROJECT:	616 FM 1960 WEST
PLOTTING SCALE:	1/8" = 1'-0"
CHECKED BY:	WM
FILE NAME:	616 FM 1960 WEST
DRAWN BY:	WM
SHEET SIZE:	8.5 X 11

SHEET TITLE
 EXISTING PLAN

SHEET NUMBER
 EX-1

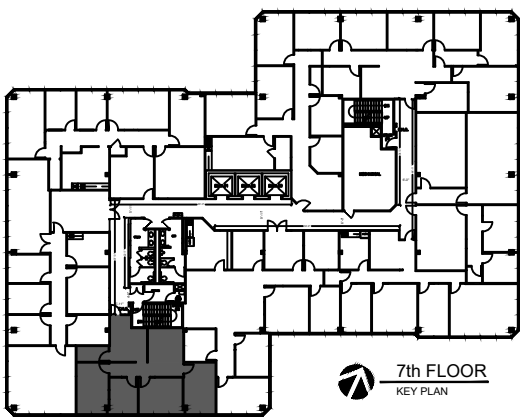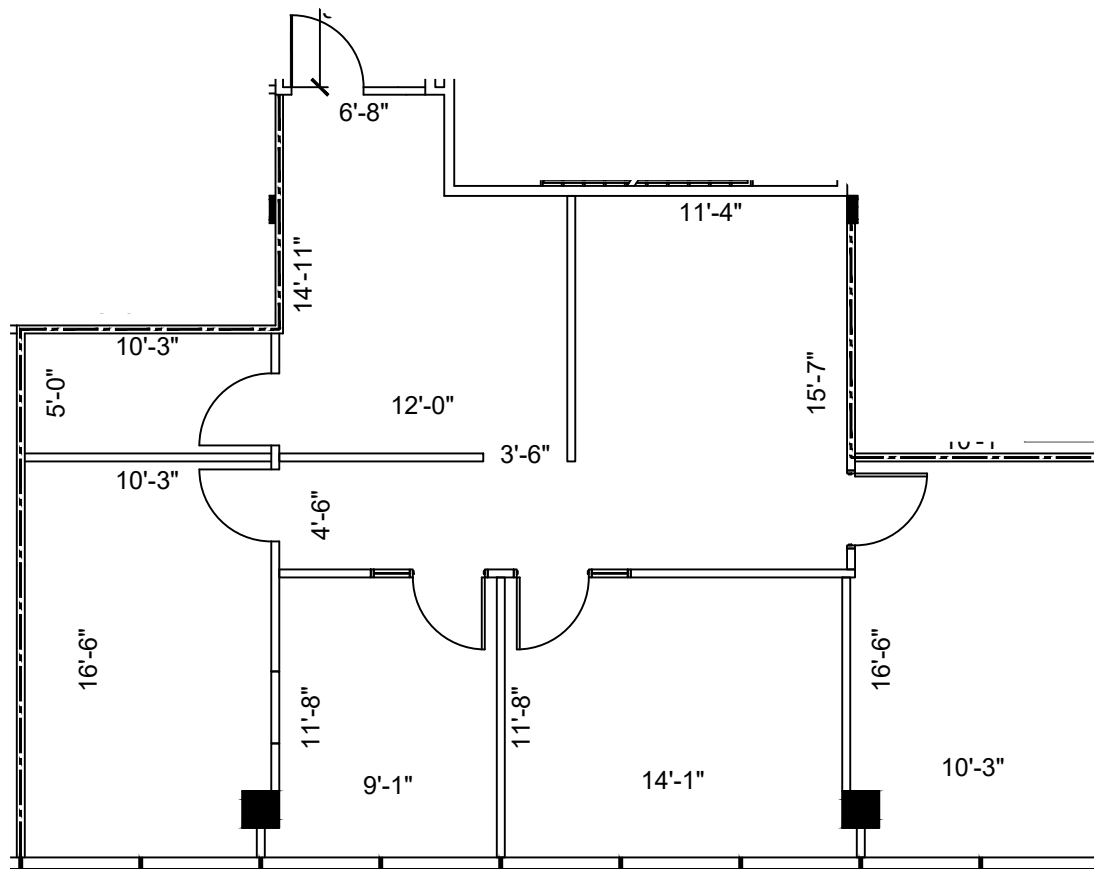

7th FLOOR
 KEY PLAN

SUITE 720
 1,297 NRA

1 FLOOR PLAN
 SCALE: 1/8"=1'-0"

FLOOR PLANS MAY NOT BE TO SCALE AND MAY NOT REFLECT EXISTING CONDITIONS AND SHALL NOT BE RELIED UPON AS SUCH THESE DRAWINGS ARE DESIGN INTENT AND ARE AN EXHIBIT TO THE LEASE