


7th FLOOR
KEY PLAN

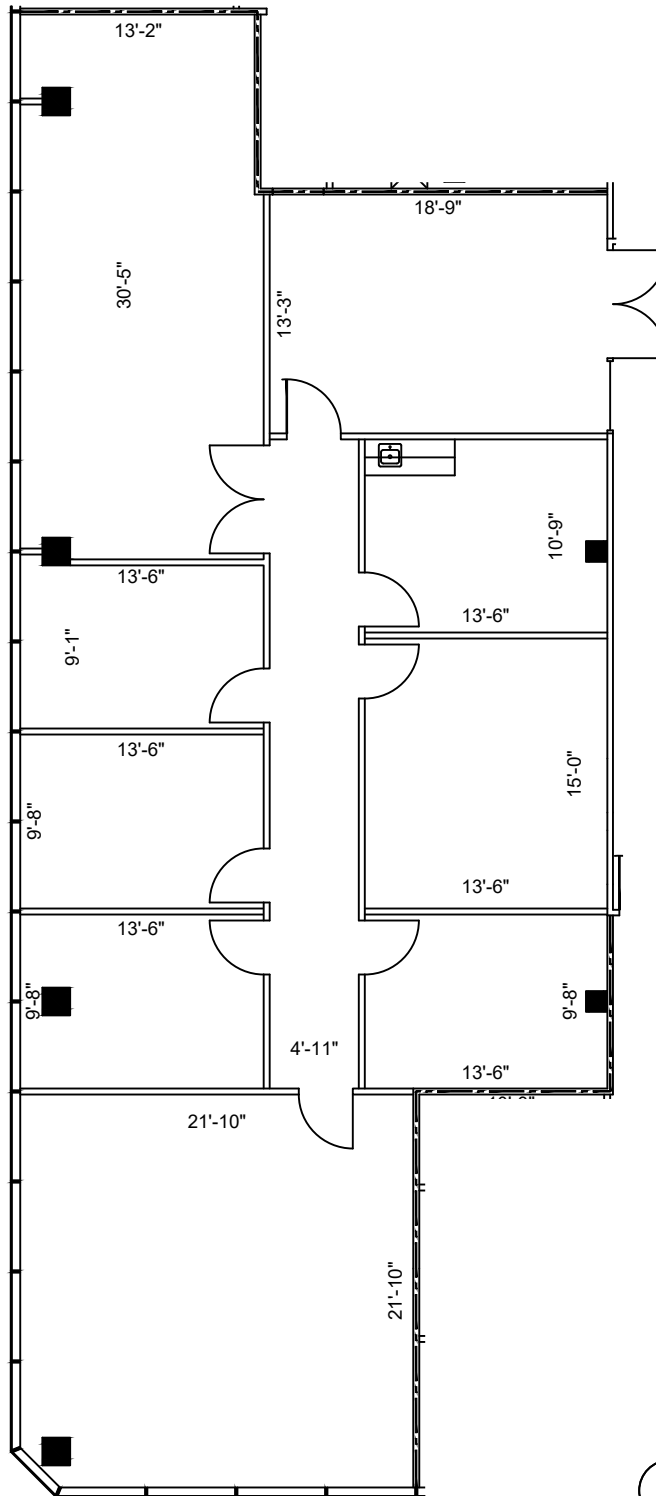

SUITE 725 2,505 NRA

1 FLOOR PLAN
SCALE: 3/32"=1'-0"

FLOORPLANS ARE FOR CONCEPTUAL PURPOSES ONLY; THEY ARE NOT TO SCALE AND MAY NOT REFLECT EXISTING CONDITIONS.

HARTMAN MANAGEMENT
2909 HILLCROFT,
SUITE 420
HOUSTON, TX 77057



LEGEND

EXISTING WALLS	NEW WALLS	NEW RELOCATED DOOR	NEW LOW DEMO	NEW DEMO
(Symbol)	(Symbol)	(Symbol)	(Symbol)	(Symbol)

ISSUE DATES

100-00-2021	LEADING REVIEW

616 FM 1960 WEST
616 FM 1960 WEST, HOUSTON, TX 77090
SUITE 725

PROJECT:	616 FM 1960
PLLOT SCALE:	1/8" = 1'-0"
CHECKED BY:	WM
FILE NAME:	616 FM 1960
DRAWN BY:	WM
SHEET SIZE:	8.5 X 11

SHEET TITLE
EXISTING PLAN

SHEET NUMBER
EX-1