

HARTMAN MANAGEMENT
2909 HILLCROFT,
SUITE 420
HOUSTON, TX 77057



ISSUE DATES



03-01-19 EXISTING PLAN

616 FM 1960 WEST
616 FM 1960 HOUSTON, TX 77090
SUITE 770

PROJECT: 616-196 FM 1960 WEST
PLOTTED SCALE: 1/8"=1'-0" SHEET SIZE: 8.5" X 11"
CHECKED BY: AE DRAWN BY: AE
FILE NAME: 616-196 FM 1960 WEST

SHEET TITLE
EXISTING PLAN

SHEET NUMBER
EX-1

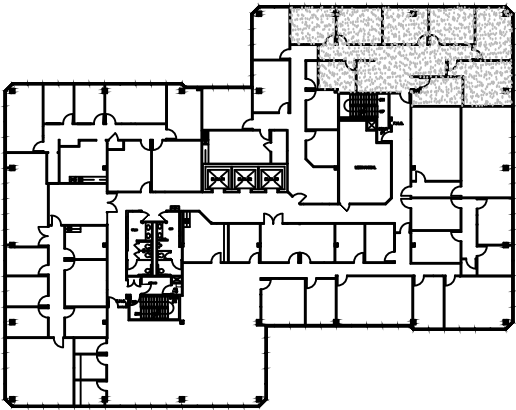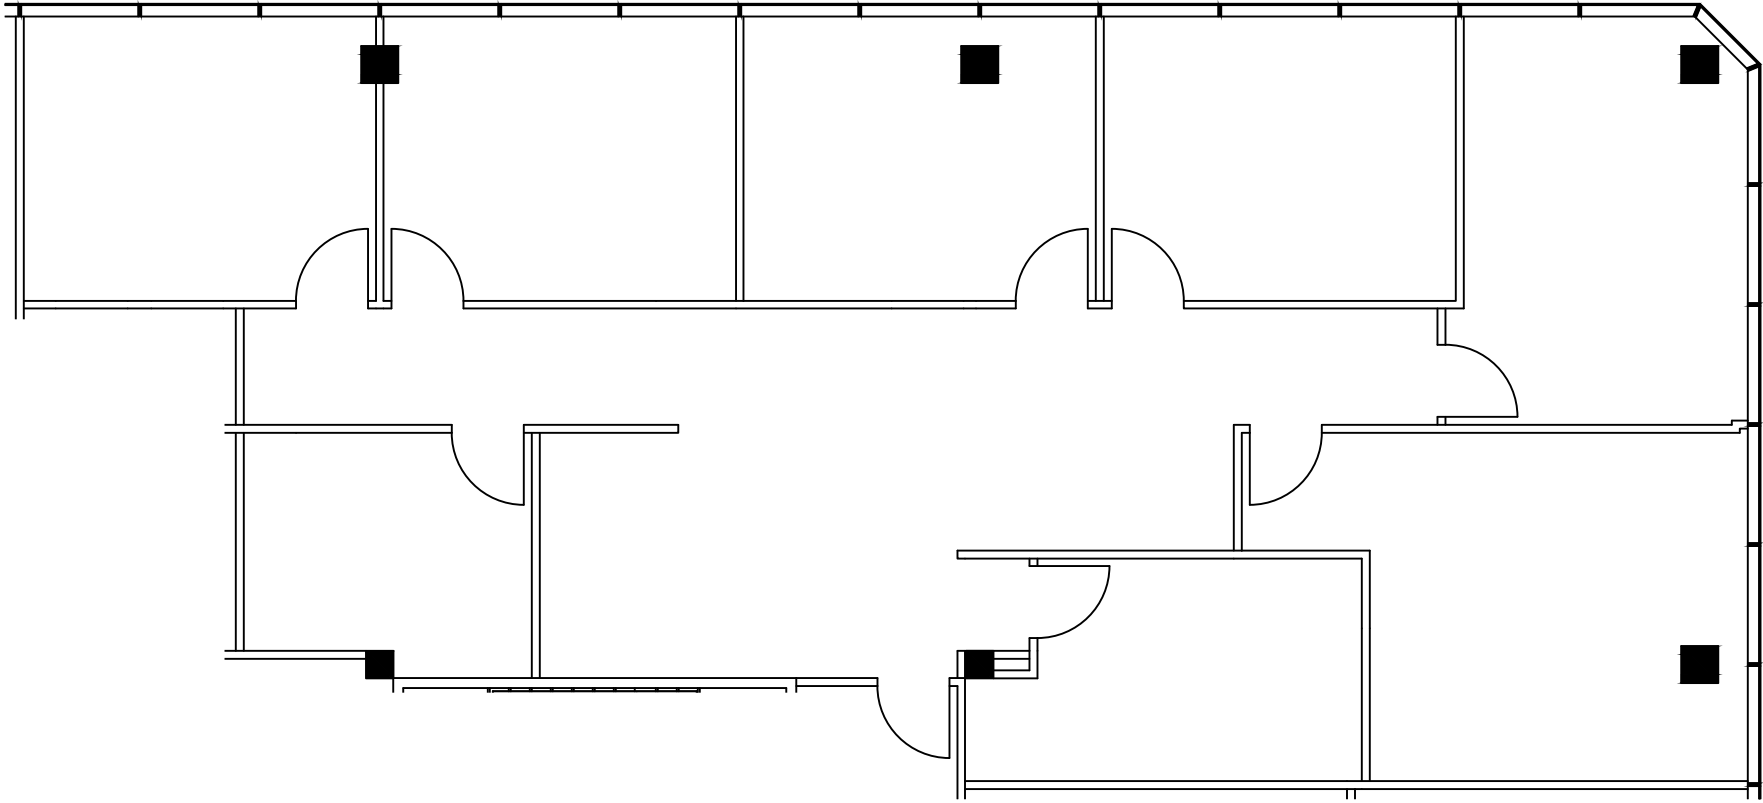

SUITE 770
2,346 NRA

1 FLOOR PLAN
SCALE: 1/8"=1'-0"

FLOORPLANS ARE FOR CONCEPTUAL PURPOSES ONLY; THEY ARE NOT TO SCALE AND MAY NOT REFLECT EXISTING CONDITIONS.