

SUITE 1550 & 1575  
 CITY GATE PROPERTY GROUP  
 9,261 NRA

HARTMAN MANAGEMENT  
 2909 HILLCROFT, SUITE 420  
 HOUSTON, TX 77057



**LEGEND**

EXISTING WALLS	NEW WALLS	LOW WALLS	DEMO WALLS
NEW/RELOCATED DOOR	N/R		

**ISSUE DATES**


NO.	DATE	REVISION
1	05-27-21	LEASING REVIEW

**GATEWAY TOWER**  
 8111 LBJ FREEWAY  
 DALLAS, TX 75251  
 LEVEL 15

PROJECT:	692- GATEWAY TOWER
PLOT SCALE:	1/16"=1'-0"
CHECKED BY:	AE
DRAWN BY:	AE
FILE NAME:	692- GATEWAY TOWER

SHEET TITLE  
**EXISTING PLAN**

SHEET NUMBER  
**EX-1**

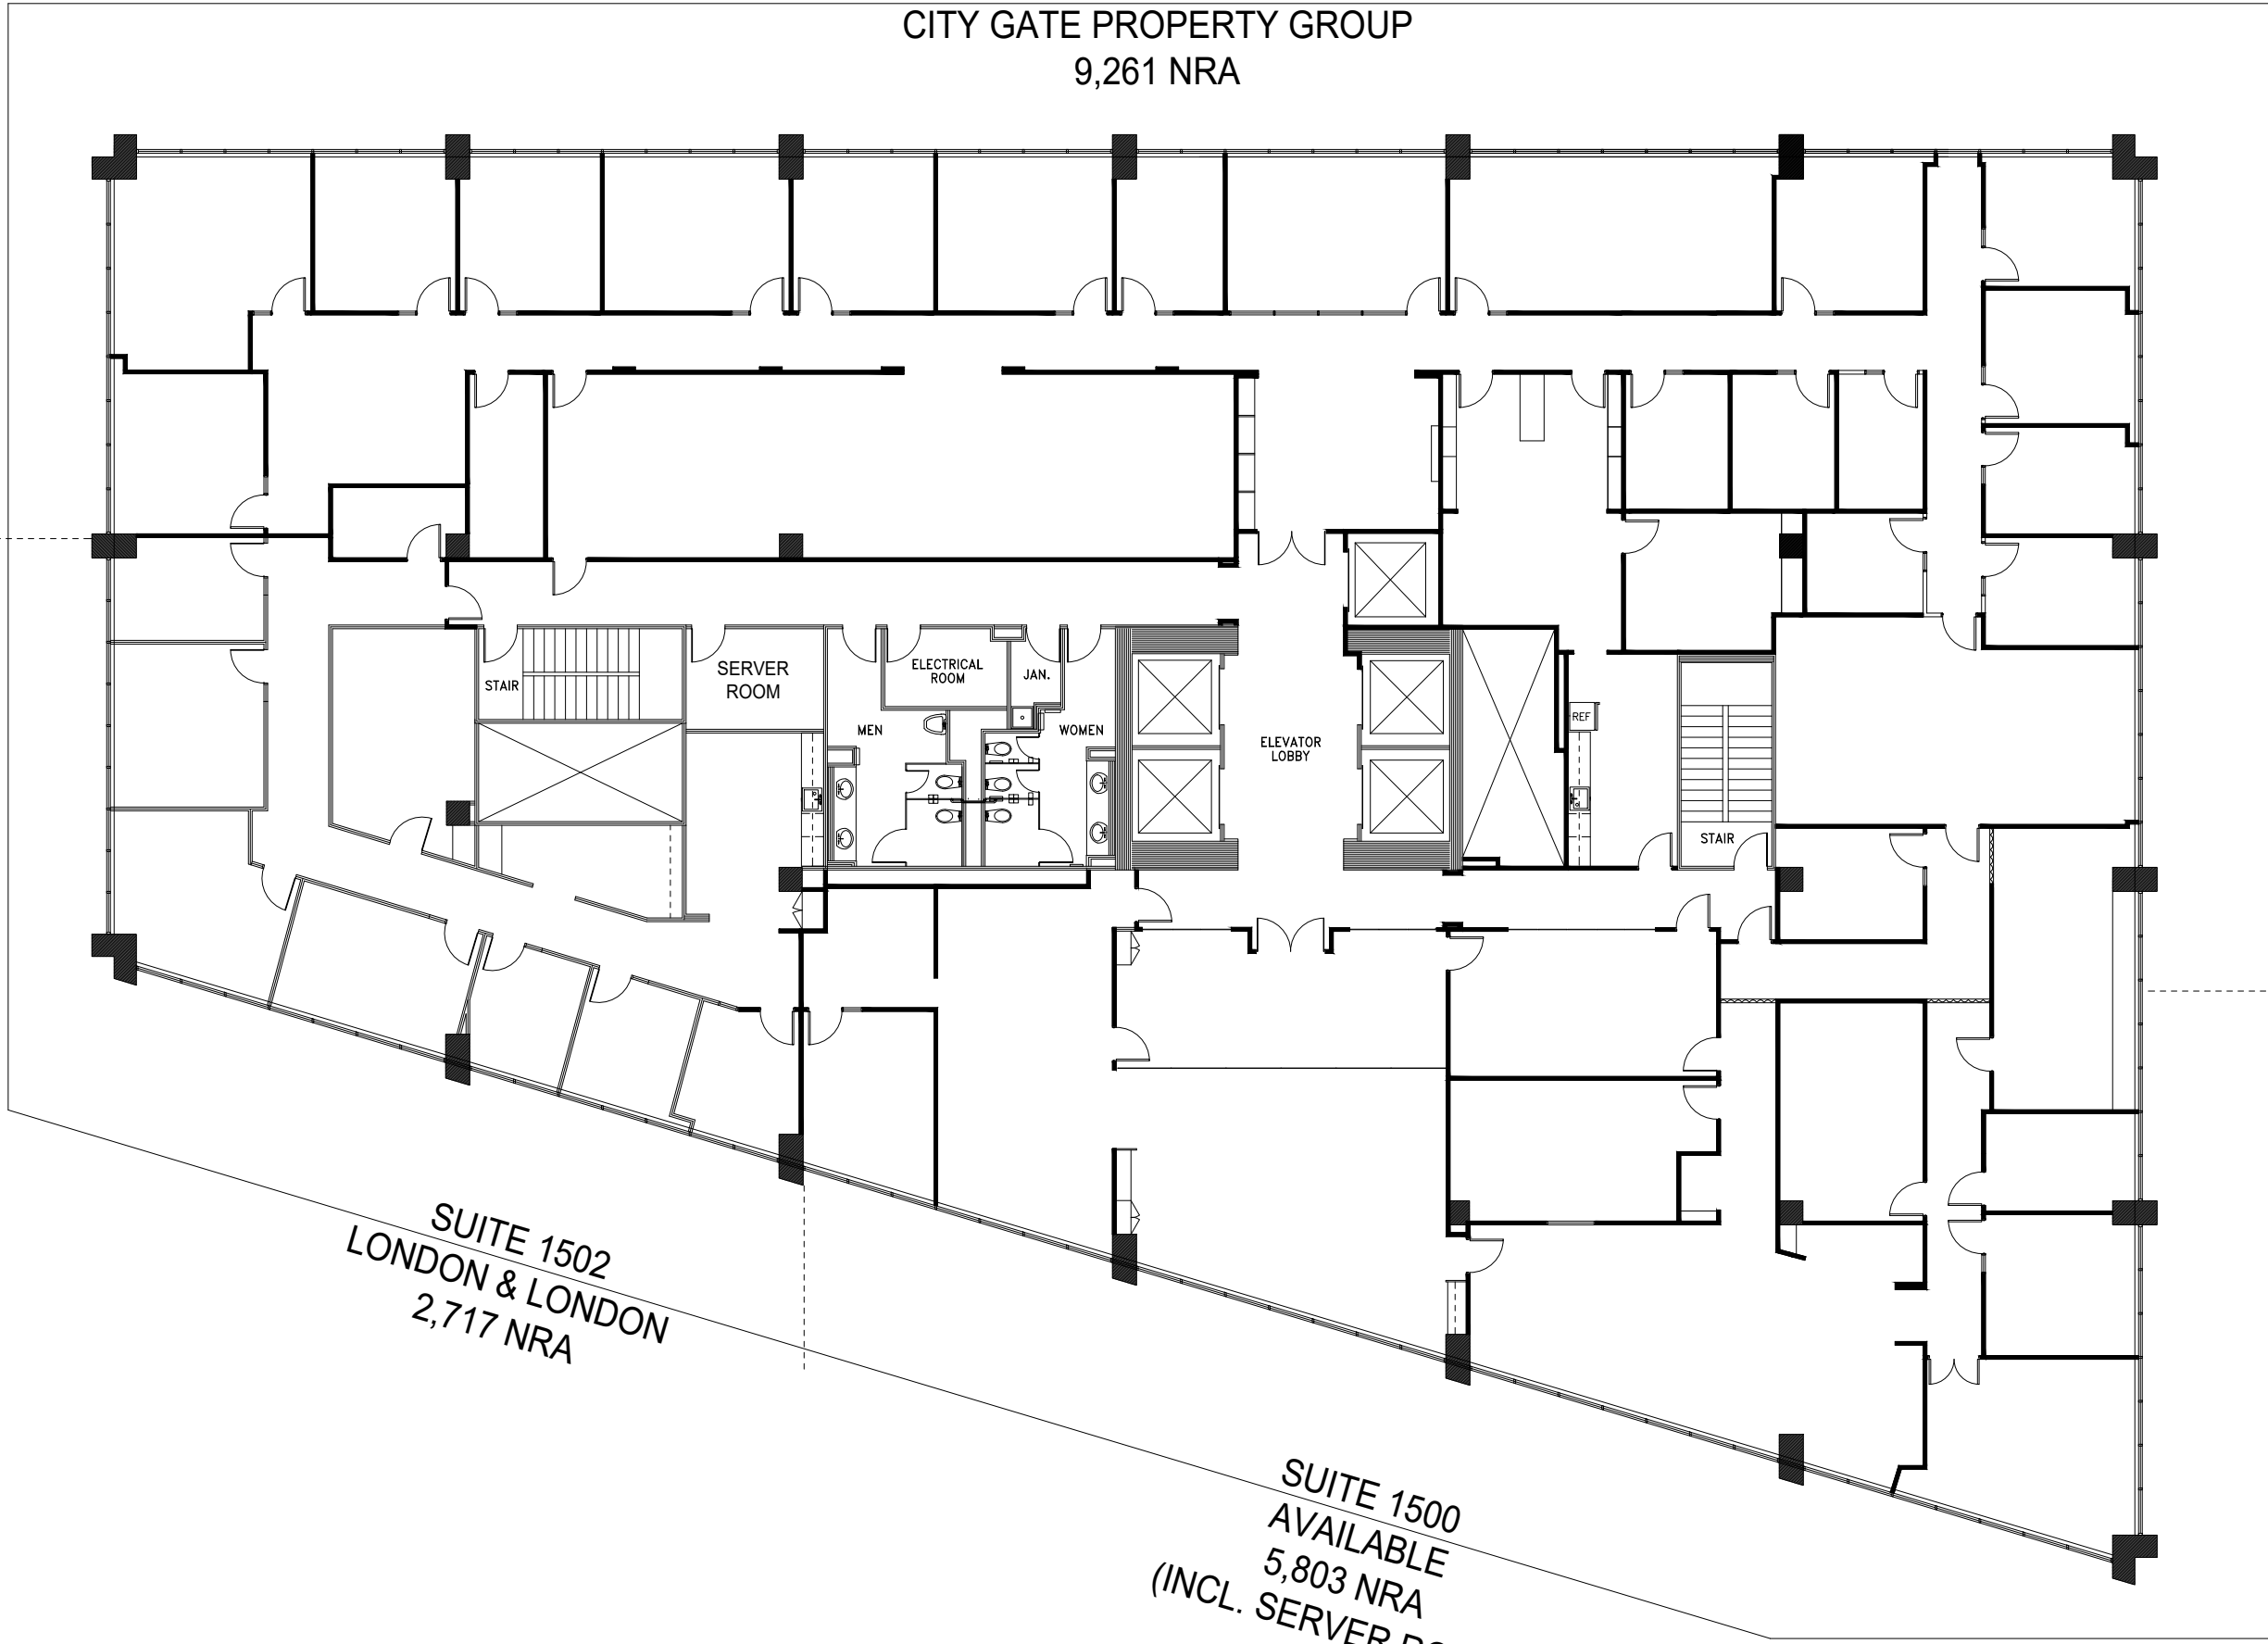

SUITE 1502  
 LONDON & LONDON  
 2,717 NRA

SUITE 1500  
 AVAILABLE  
 5,803 NRA  
 (INCL. SERVER ROOM)

 **LEVEL 15**

**1 FLOOR PLAN**  
 SCALE: 1/16"=1'-0"

FLOOR PLANS MAY NOT BE TO SCALE AND MAY NOT REFLECT EXISTING CONDITIONS AND SHALL NOT BE RELIED UPON AS SUCH THESE DRAWINGS ARE DESIGN INTENT AND ARE AN EXHIBIT TO THE LEASE