


SUITE 665
NOVA
2,678 NRA

SUITE 678
PRISM
1,093 NRA

SUITE 655
AVAILABLE
1,047 NRA

SUITE 650
KRUEGER LAW
3,580 NRA

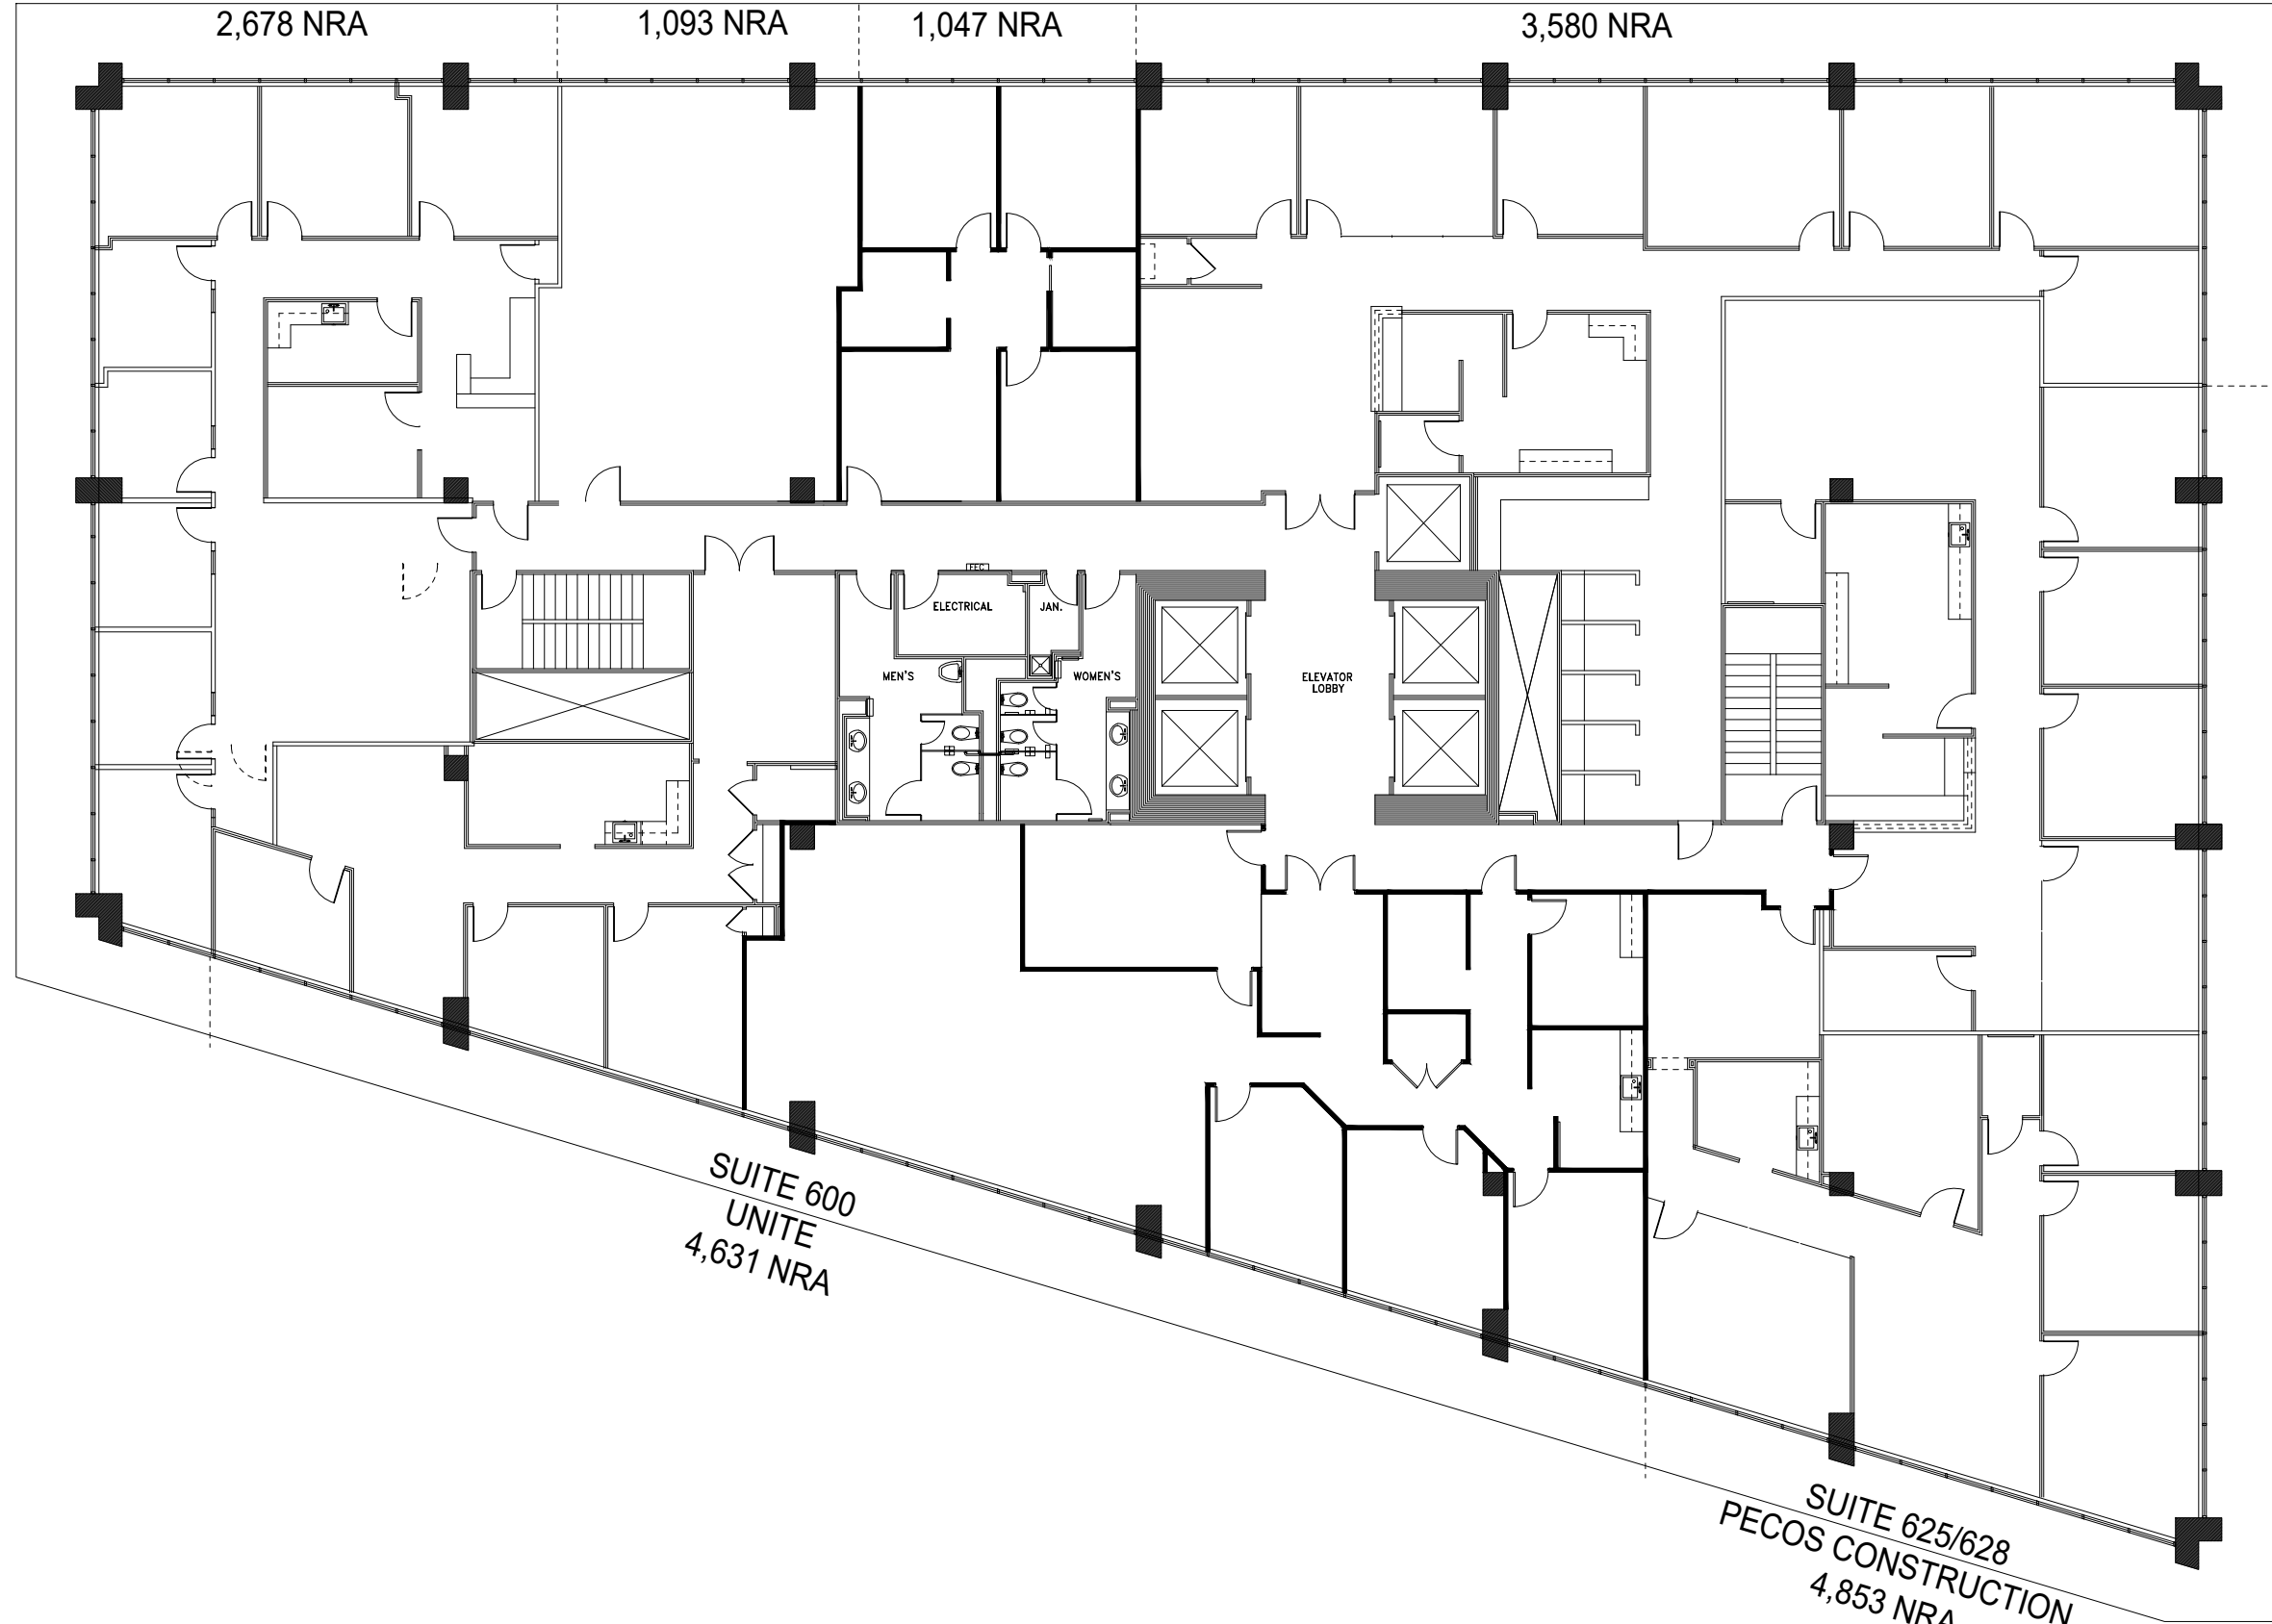

SUITE 625/628
PECOS CONSTRUC
4,853 NRA

HARTMAN MANAGEMENT
2909 HILLCROFT, SUITE 420
HOUSTON, TX 77057



LEGEND

EXISTING	NEW	LOW	DEMO
WALLS:			
NEW/RELOCATED DOOR			
			N/R

ISSUE DATES

	05-27-21	LEASING REVIEW
1		

GATEWAY TOWER
8111 LBJ FREEWAY
DALLAS, TX 75251
LEVEL 06

PROJECT: 692- GATEWAY TOWER
PLOT SCALE: 1/16"=1'-0" SHEET SIZE: 11 X 17
CHECKED BY: AE DRAWN BY: AE
FILE NAME: 692- GATEWAY TOWER

SHEET TITLE
EXISTING PLAN

SHEET NUMBER
EX-1

LEVEL 06

1 FLOOR PLAN
SCALE: 1/16"=1'-0"

FLOOR PLANS MAY NOT BE TO SCALE AND MAY NOT REFLECT EXISTING CONDITIONS AND SHALL NOT BE RELIED UPON AS SUCH THESE DRAWINGS ARE DESIGN INTENT AND ARE AN EXHIBIT TO THE LEASE