

LEGEND

EXISTING	NEW	LOW	DEMO
WALLS:			
NEW/RELOCATED DOOR	NR		

ISSUE DATES


NO.	DATE	REVISION
1	05-27-21	LEASING REVIEW

GATEWAY TOWER
 8111 LBJ FREEWAY
 DALLAS, TX 75251
 LEVEL 08

PROJECT:	692- GATEWAY TOWER
PLOT SCALE:	1/16"=1'-0"
CHECKED BY:	AE
DRAWN BY:	AE
FILE NAME:	692- GATEWAY TOWER

SHEET TITLE
EXISTING PLAN

SHEET NUMBER
EX-1

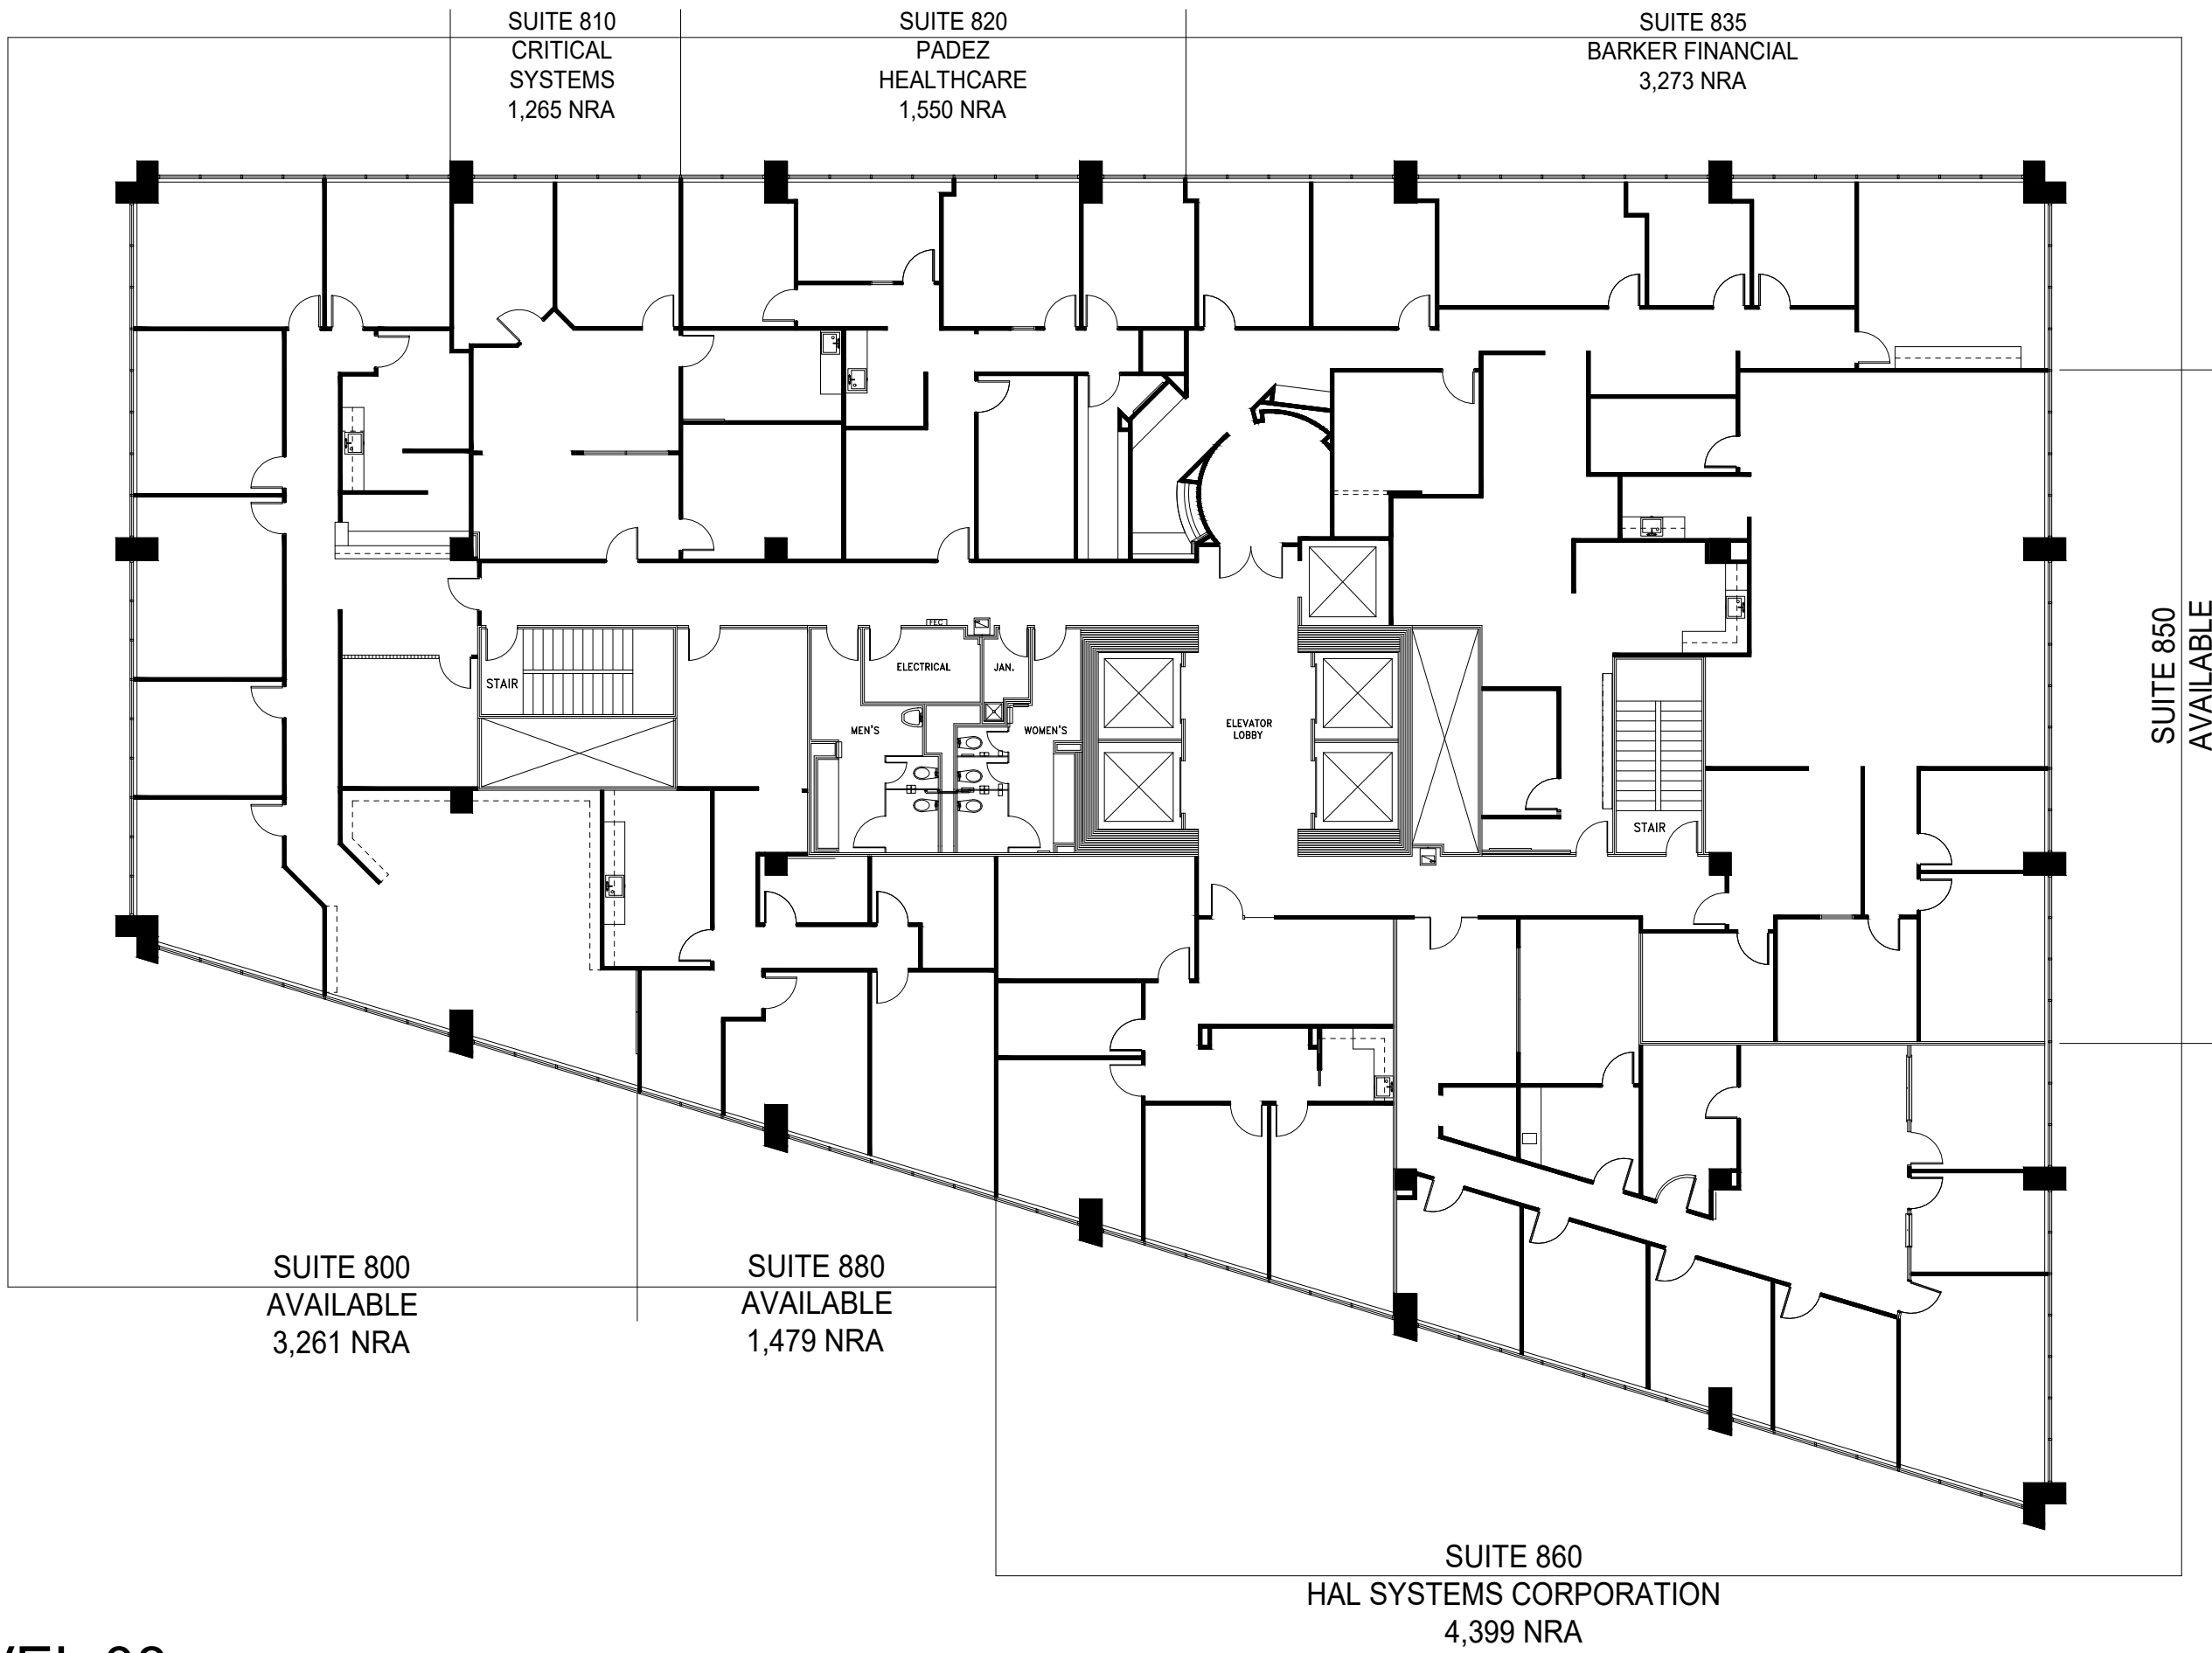

 **LEVEL 08**

1 FLOOR PLAN
 SCALE: 1/16"=1'-0"

FLOOR PLANS MAY NOT BE TO SCALE AND MAY NOT REFLECT EXISTING CONDITIONS AND SHALL NOT BE RELIED UPON AS SUCH. THESE DRAWINGS ARE DESIGN INTENT AND ARE AN EXHIBIT TO THE LEASE.