



LEGEND		
EXISTING	NEW	DEMO
PARTITIONS		
NEW/RELOCATED DOOR		



ISSUE DATES		
NO.	DATE	REVISION
1	1-10-22	LEASING REVIEW

GATEWAY TOWER  
 8111 LBJ FREEWAY  
 DALLAS, TX 75251  
 SUITE 400

PROJECT	092-GATEWAY TOWER
PLOT SCALE	1/8"=1'-0"
SHEET SIZE	8.5 X 11
CHECKED BY	AE
DRAWN BY	AE
FILENAME	092-GATEWAY TOWER

SHEET TITLE  
**EXISTING FLOOR PLAN**

SHEET NUMBER  
**EX-1**

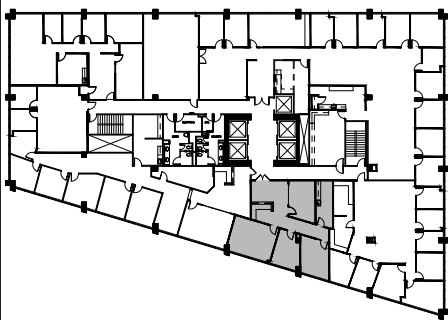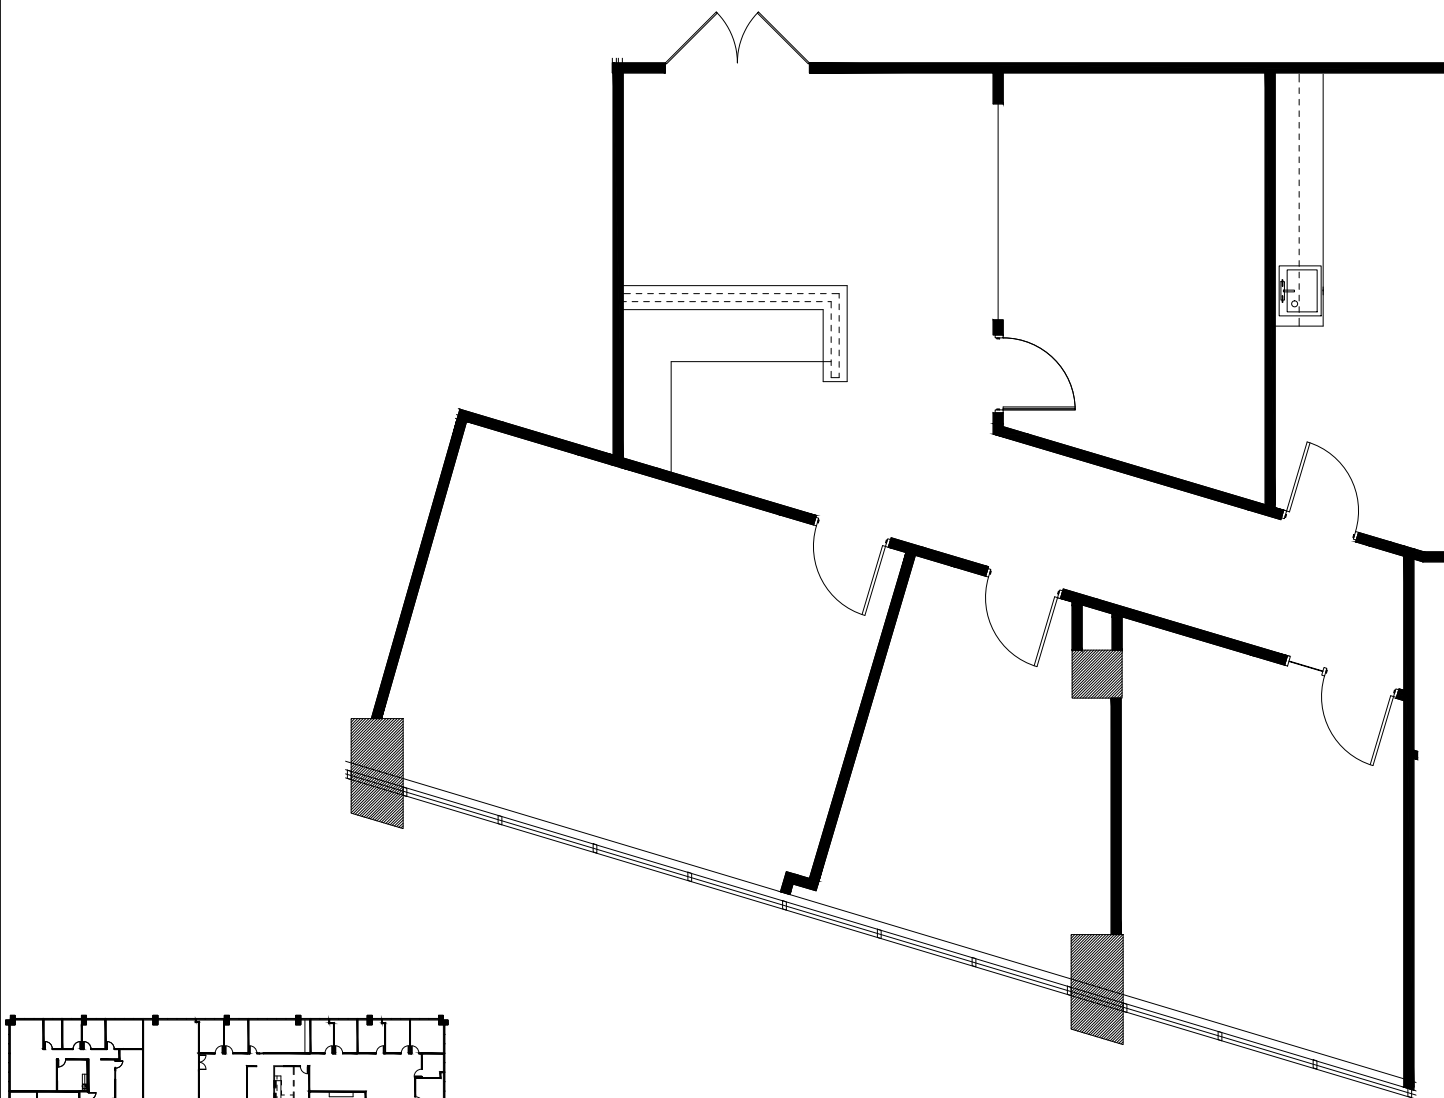

NORTH  
  
**4th FLOOR**  
 KEY PLAN

**SUITE 400**  
**1,626 NRA**

**1 FLOOR PLAN**  
 SCALE: 1/8"=1'-0"

FLOOR PLANS MAY NOT BE TO SCALE AND MAY NOT REFLECT EXISTING CONDITIONS AND SHALL NOT BE RELIED UPON AS SUCH THESE DRAWINGS ARE DESIGN INTENT AND ARE AN EXHIBIT TO THE LEASE