
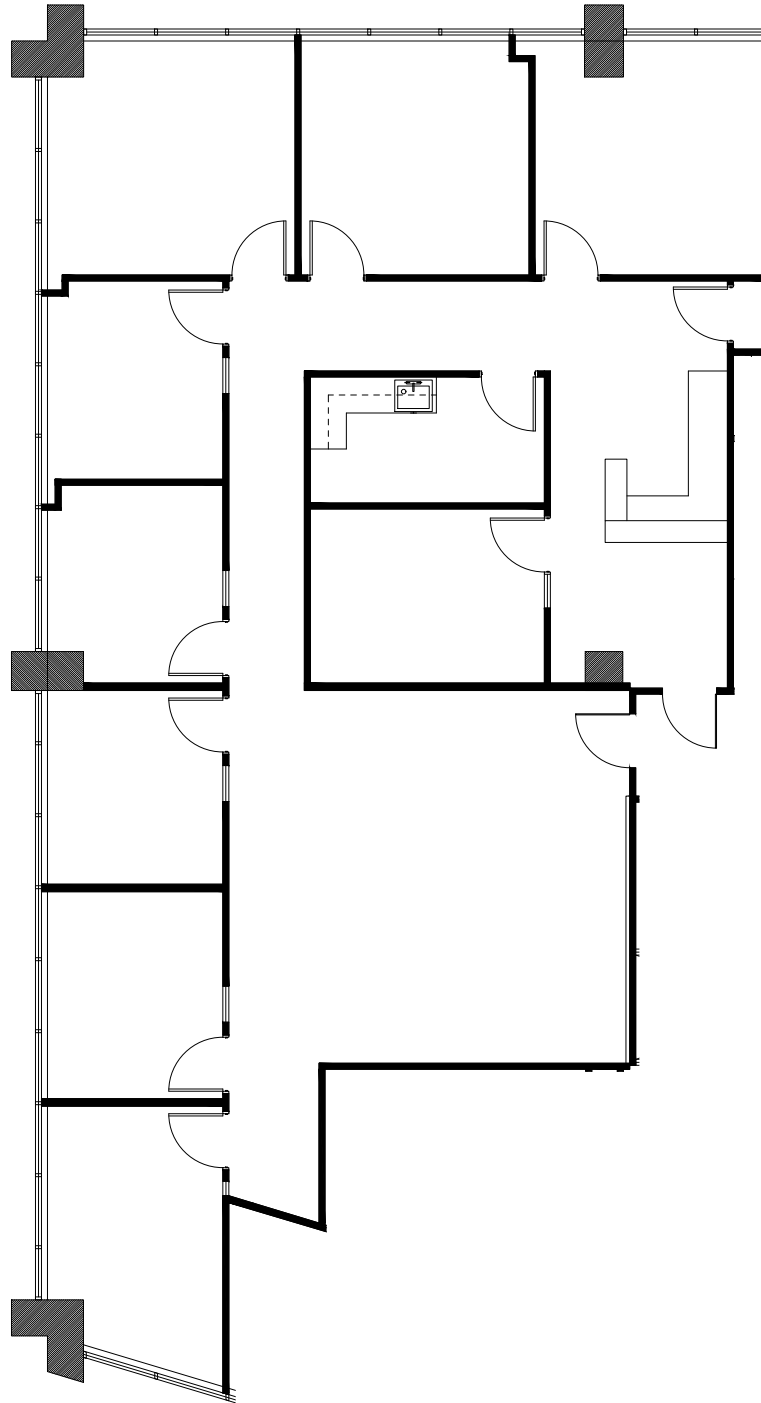


NORTH
 6th FLOOR
 KEY PLAN



SUITE 665
2,678 NRA





1 FLOOR PLAN
 SCALE: " = 1'-0"

FLOOR PLANS MAY NOT BE TO SCALE AND MAY NOT REFLECT EXISTING CONDITIONS AND SHALL NOT BE RELIED UPON AS SUCH

HARTMAN MANAGEMENT
 2909 HILLCROFT, SUITE 420
 HOUSTON, TX 77057



LEGEND

	EXISTING	NEW	DEMO
PARTITIONS			
NEW/RELOCATED DOOR			

ISSUE DATES

NO.	DATE	REVISION
1	03-21-22	LEASING REVIEW

GATEWAY TOWER
 8111 LBJ FREEWAY DALLAS, TX 75251
 SUITE 665

PROJECT:	662-GATEWAY TOWER
PLOT SCALE:	1" = 1'-0"
SHEET SIZE:	8.5 X 11
CHECKED BY:	AE
DRAWN BY:	AE
FILE NAME:	662-GATEWAY TOWER

SHEET TITLE
EXISTING PLAN

SHEET NUMBER
EX-1