



LEGEND

EXISTING	NEW	DEMO
PARTITIONS		
NEW/RELOCATED DOOR	N	

ISSUE DATES


1	07-08-20	LEASING REVIEW

GATEWAY TOWER
 8111 LBJ FREEWAY DALLAS, TX 75251
 SUITE 990

PROJECT:	892-GATEWAY TOWER
PLOT SCALE:	3/8"=1'-0"
CHECKED BY:	AE
FILE NAME:	892-GATEWAY TOWER

SHEET TITLE
 EXISTING PLAN

SHEET NUMBER
 EX-1

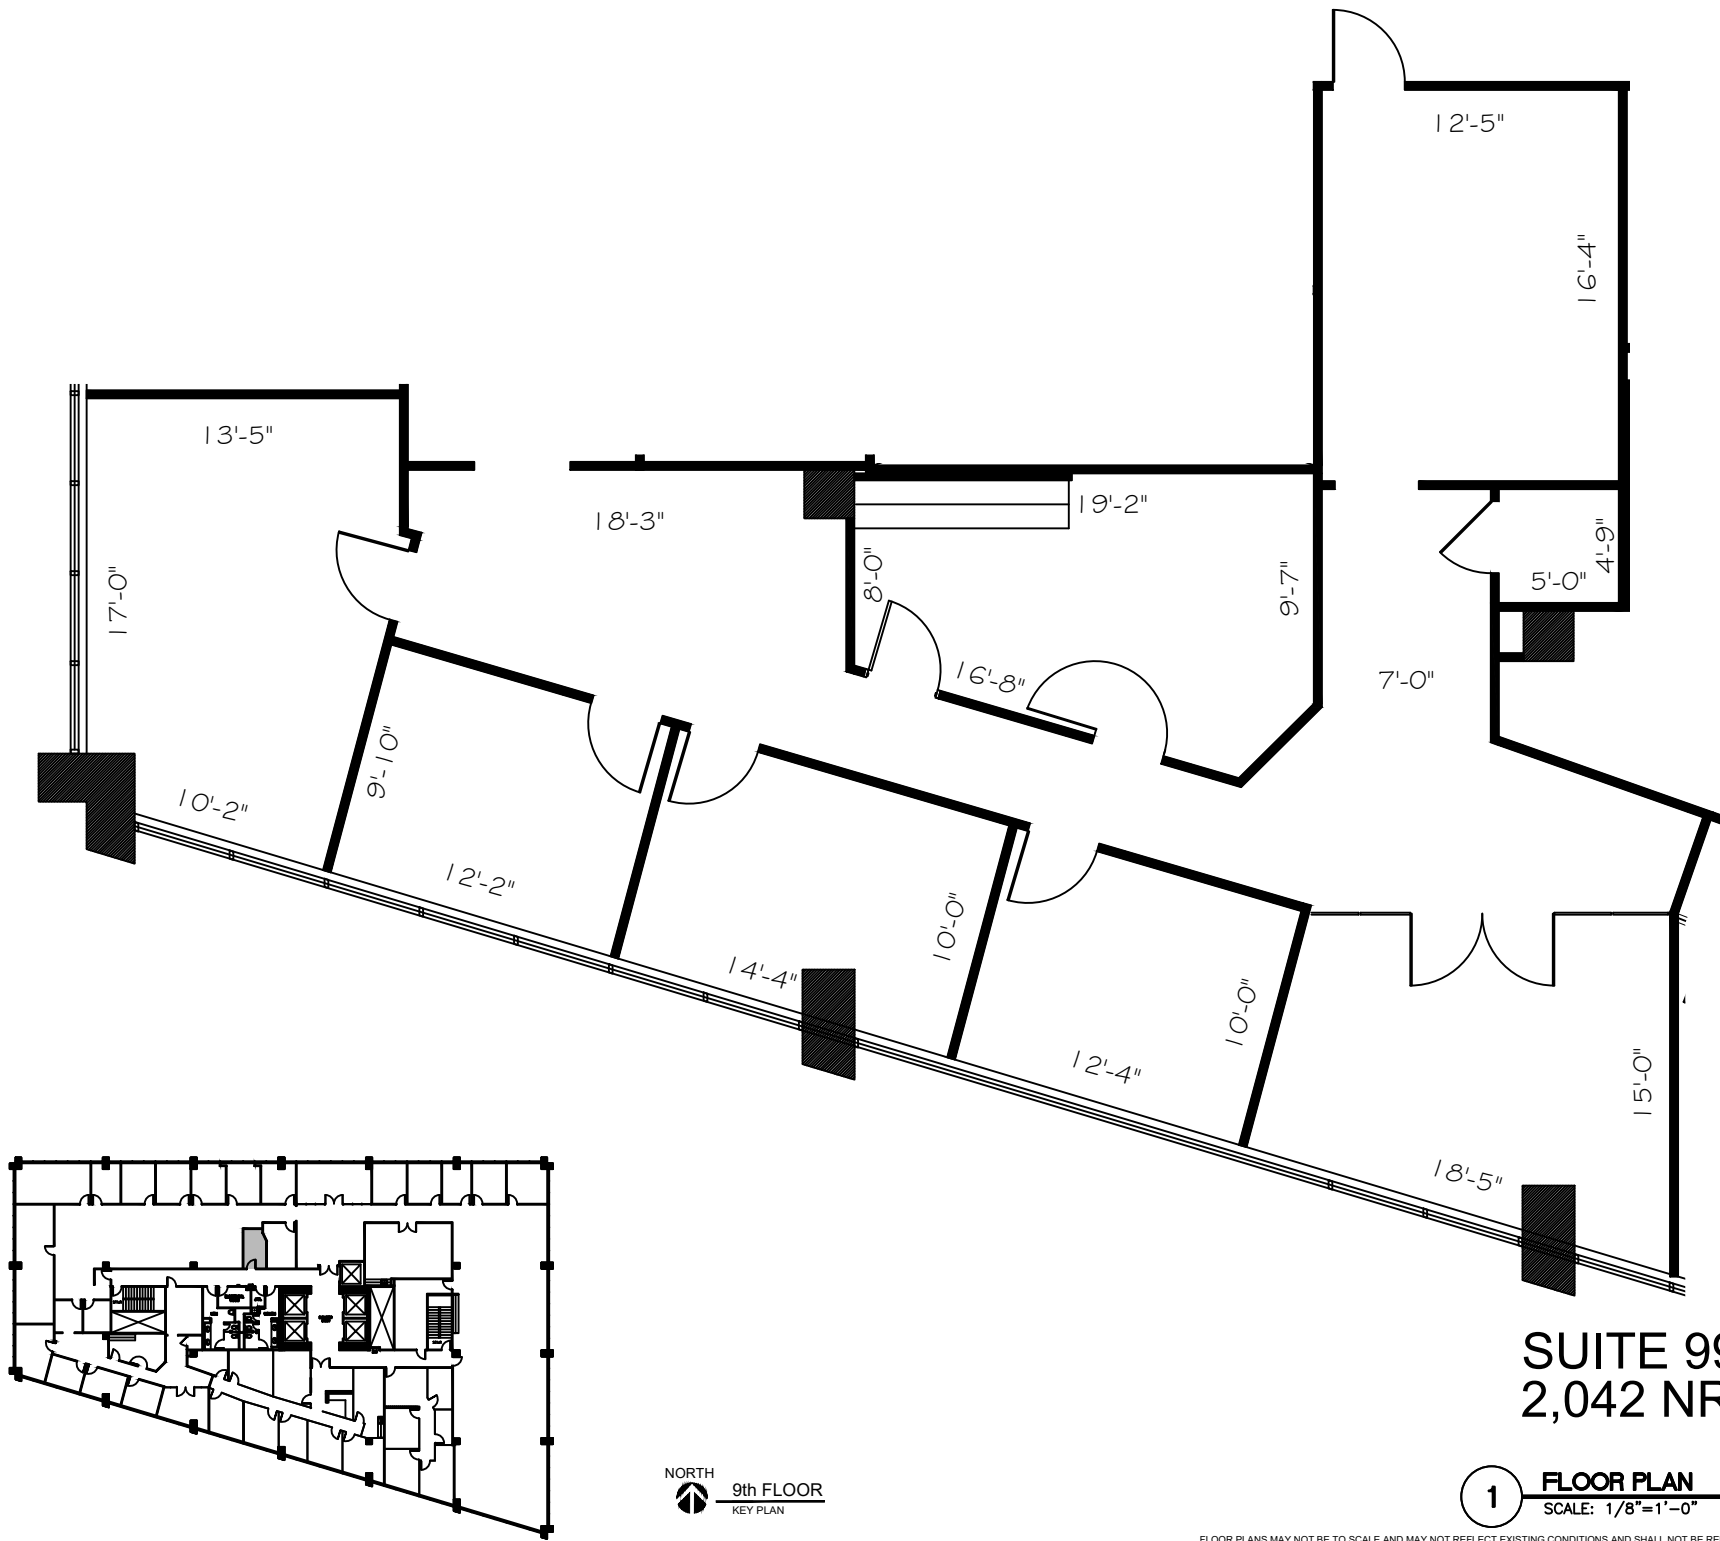

SUITE 990
2,042 NRA

NORTH

 9th FLOOR
 KEY PLAN

1 FLOOR PLAN
 SCALE: 1/8"=1'-0"

FLOOR PLANS MAY NOT BE TO SCALE AND MAY NOT REFLECT EXISTING CONDITIONS AND SHALL NOT BE RELIED UPON AS SUCH