



LEGEND

EXISTING PARTITIONS	---
NEW PARTITIONS	---
EXISTING DOORS	—
NEW DOORS	—
RELOCATED DOORS	—
NEW RELOCATED DOORS	—

ISSUE DATES



NO.	DATE	REVISION
1	06-02-2020	ISSUE FOR REVIEW

GATEWAY TOWER
 8111 LBJ FREEWAY #130
 DALLAS, TX 75251
 SUITE 110

PROJECT:	882-GATEWAY TOWER
PLT/SCALE:	3/8"=1'-0" 8.5 X 11
CHECKED BY:	AE
FILE NAME:	882-GATEWAY TOWER

SHEET TITLE
EXISTING FLOOR PLAN

SHEET NUMBER
EX-1

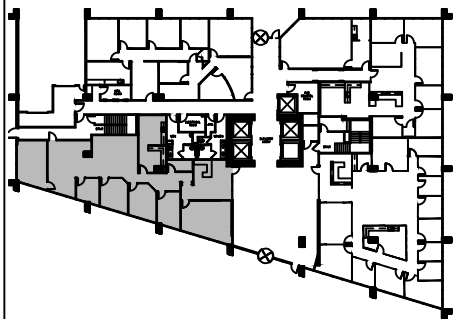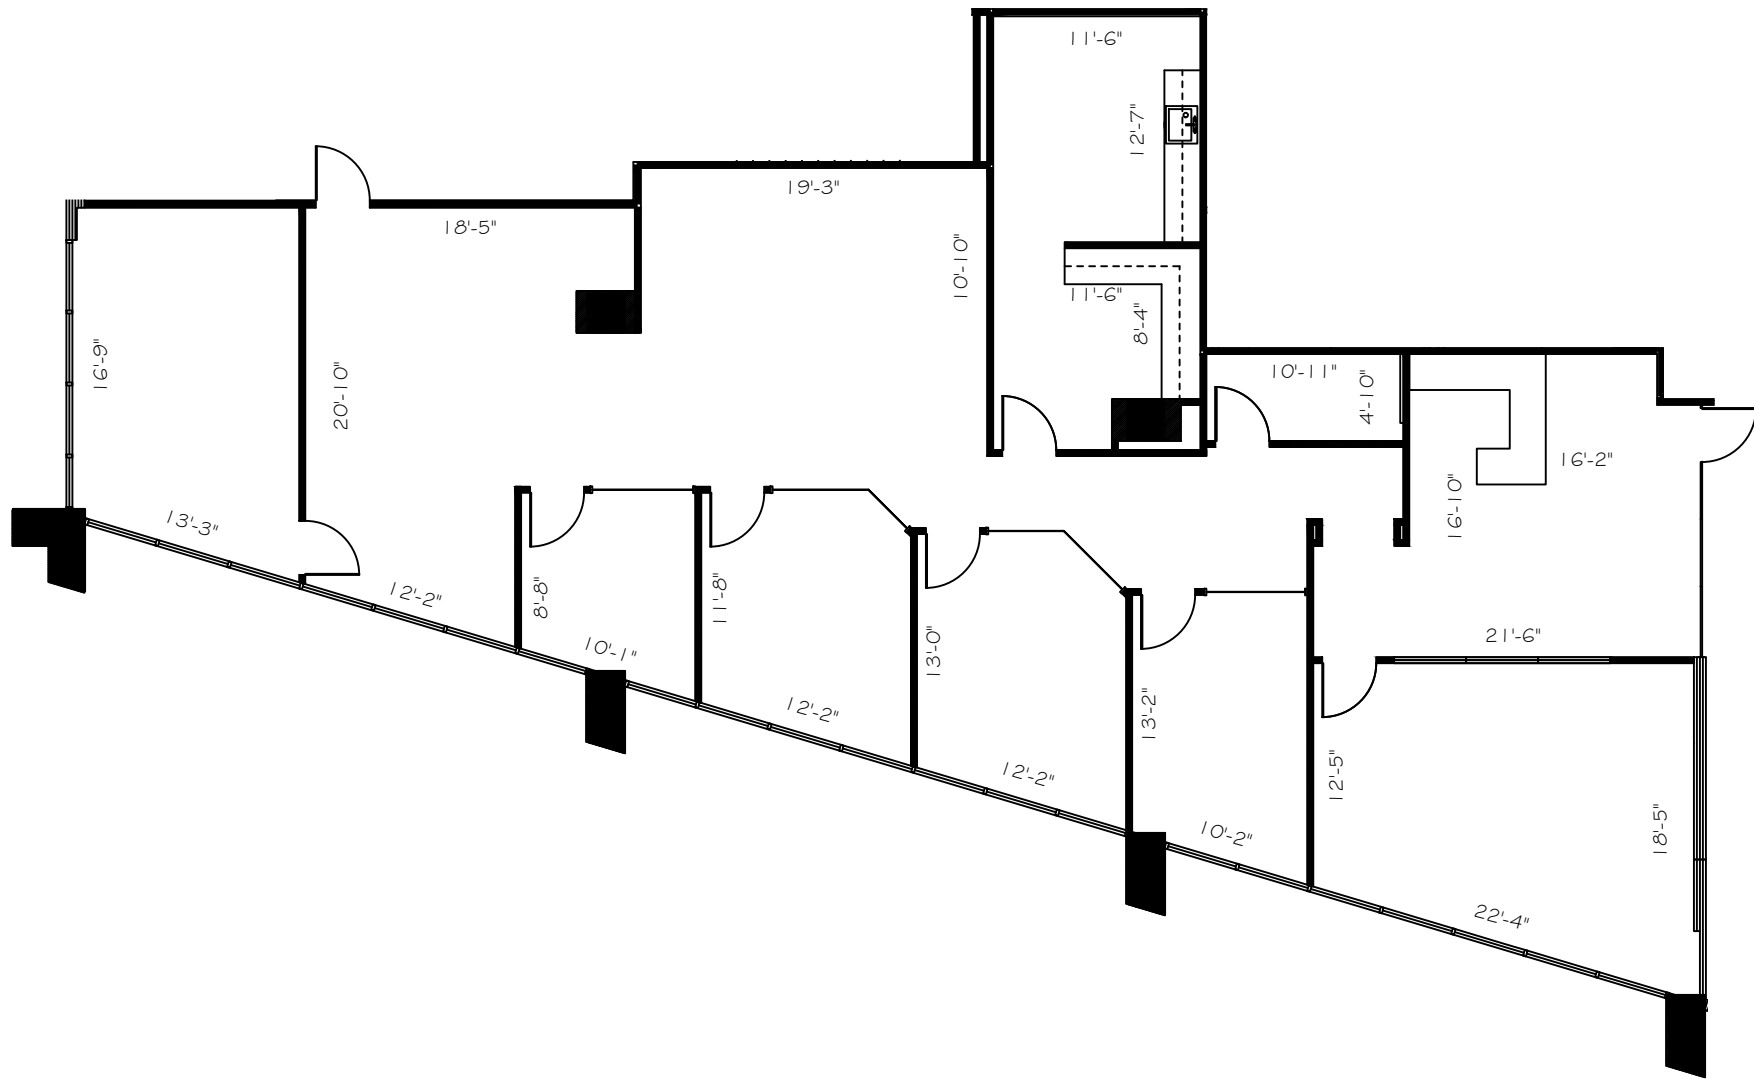

NORTH

 1st FLOOR
 KEY PLAN

1 SUITE 110
 3,114 NRA
 FLOOR PLAN
 SCALE: 1/8"=1'-0"

FLOOR PLANS MAY NOT BE TO SCALE AND MAY NOT REFLECT EXISTING CONDITIONS AND SHALL NOT BE RELIED UPON AS SUCH THESE DRAWINGS ARE DESIGN INTENT AND ARE AN EXHIBIT TO THE LEASE